



**SHED FLOORPLAN**  
SCALE: 1/4" = 1'-0"

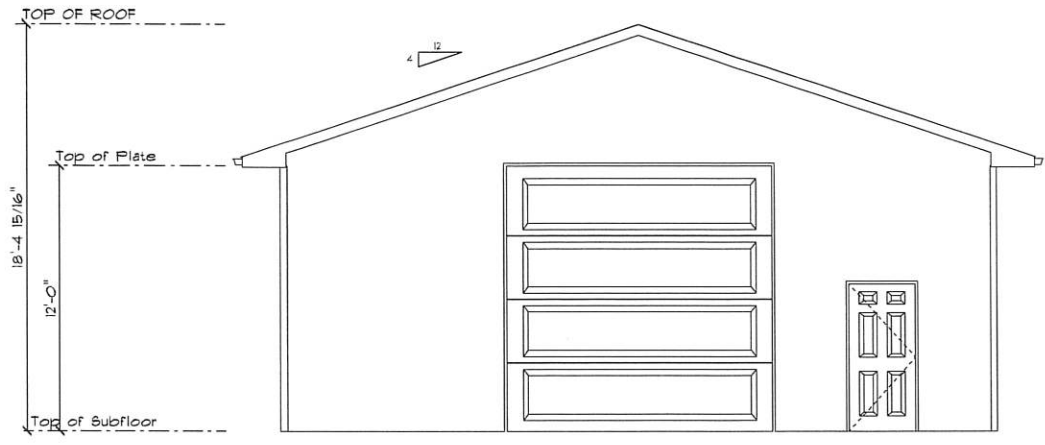

**SHOP FRONT ELEVATION**  
SCALE: 3/16" = 1'-0"

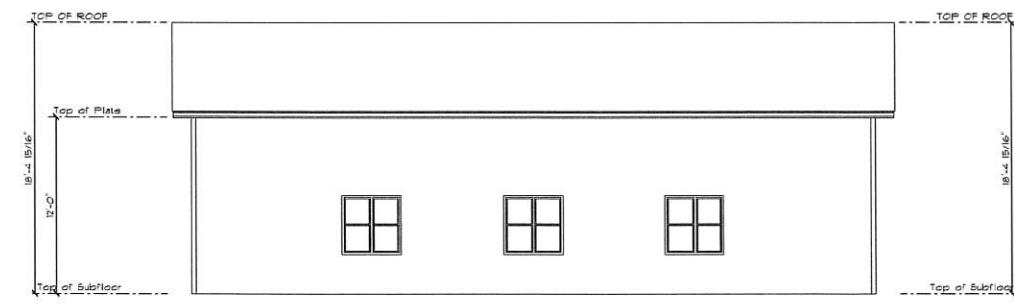

**SHOP SIDE ELEVATION**  
SCALE: 1/8" = 1'-0"

# CERTIFIED SURVEY MAP NO. \_\_\_\_\_

PART OF THE SW 1/4 OF THE NW 1/4 OF SECTION 08, TOWNSHIP 05 NORTH, RANGE 07 EAST,  
TOWN OF PRIMROSE, DANE COUNTY, WISCONSIN.

**SURVEYED BY:**  
MOORE SURVEYING, LLC  
N3131 ROBIN ROAD  
POYNETTE, WI 53955  
(608) 288-1860

**DATE OF SURVEY:**  
JANUARY 21, 2020

**PROPERTY SURVEYED:**  
LOTS 1 AND 2, CSM #12900

**SURVEYED FOR:**  
SCOTT AND WENDY ZAHLER  
8854 OFFERDAHL ROAD  
MT. HOREB, WI 53572


**PROJECT:** 2184

**CURVE 1 DATA**

RADIUS - 967.00  
DELTA - 02°51'48"  
CHORD - 48.32'  
S 01°42'54" W  
ARC LENGTH - 48.33'


**TANGENT BEARINGS**

① - S 03°08'48" W  
② - S 00°17'00" W

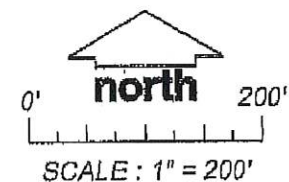

**NOTES**

- BEARINGS ARE REFERENCED TO THE WEST LINE OF THE NW 1/4 OF SECTION 08, T5N, R7E, WHICH BEARS N 00°17'00" E WHEN REFERENCED TO THE DANE COUNTY COORDINATE SYSTEM (NAD 83, 2007).
- REFER TO BUILDING SITE INFORMATION CONTAINED IN THE DANE COUNTY SOIL SURVEY.
- VEHICULAR ACCESS ONLY ALLOWED IN JOINT DRIVEWAY AGREEMENT AREA.
- ALL PLSS WITNESS MONUMENTS WERE FOUND AND VERIFIED.

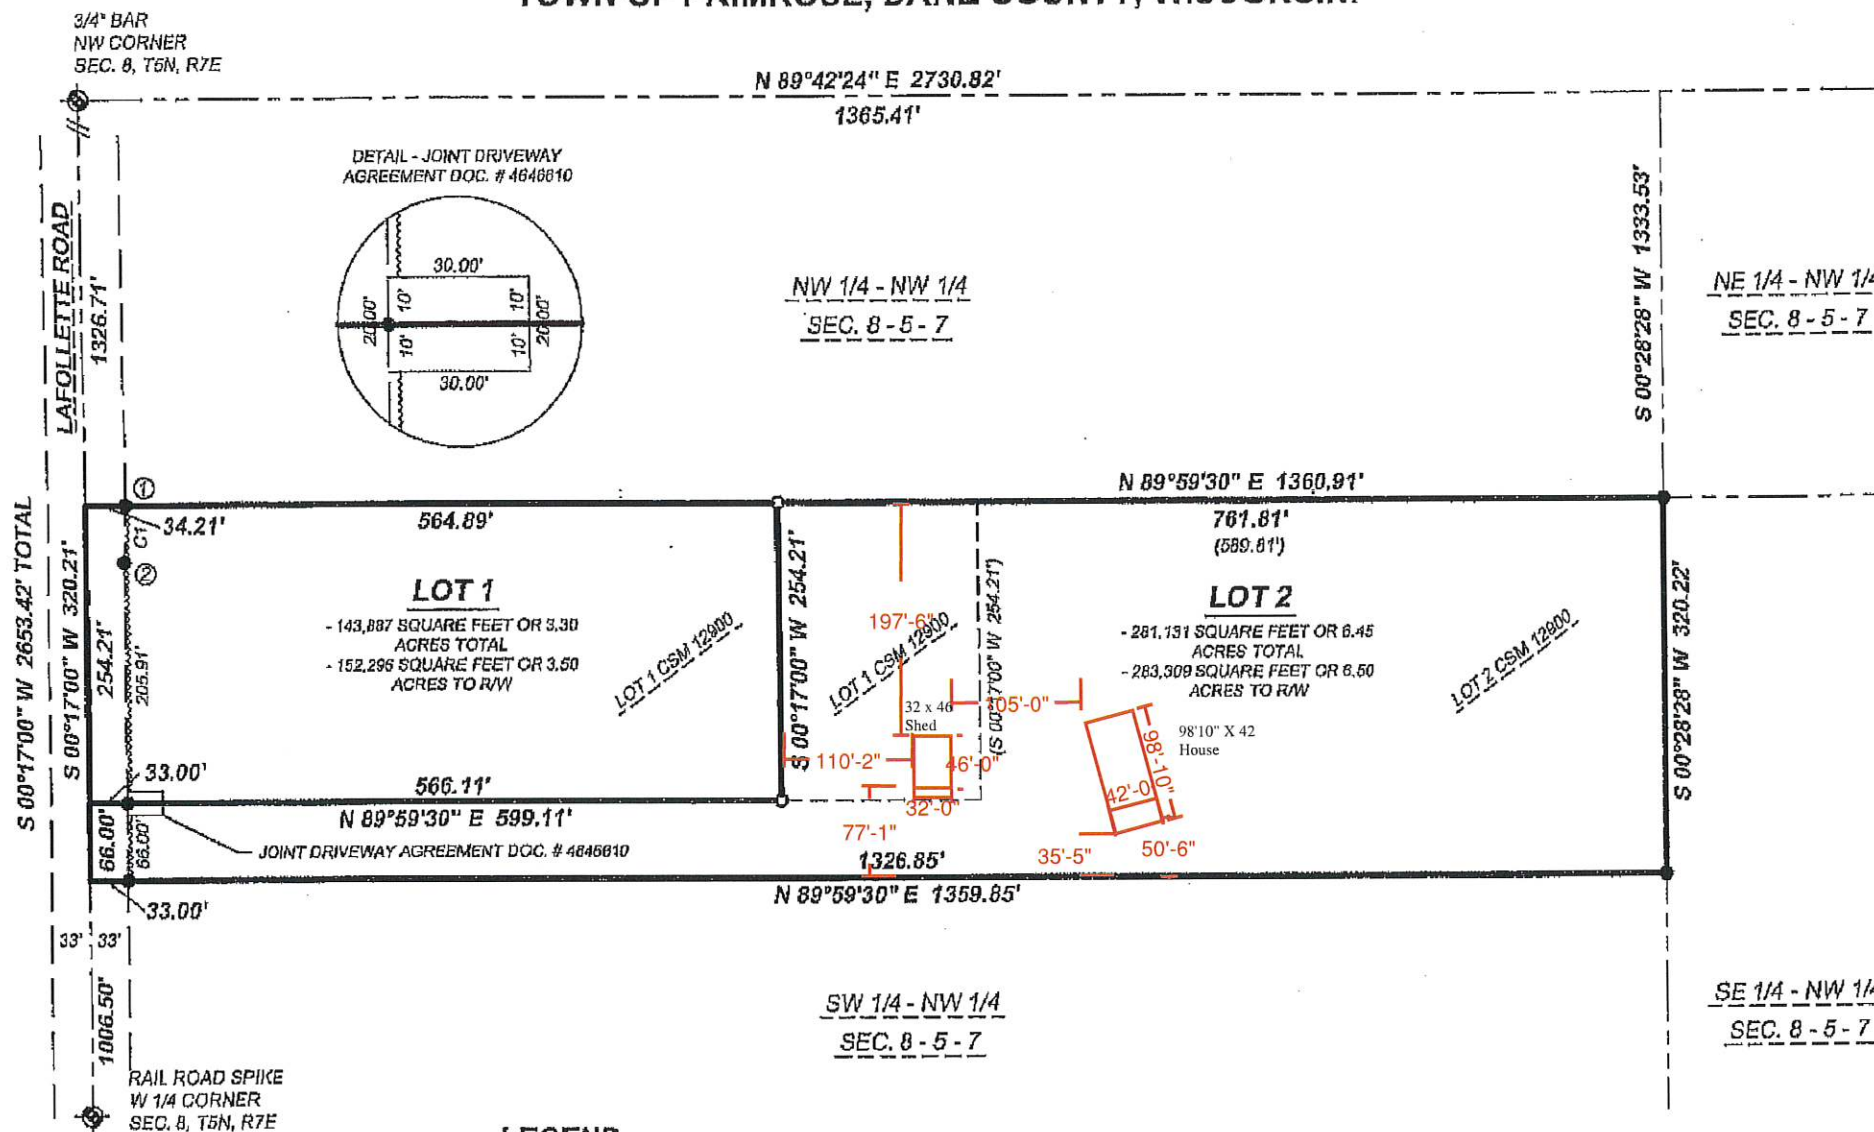

**LEGEND**

- 3/4" BAR FOUND (UNLESS NOTED)
- 3/4"X24" REBAR SET WEIGHING 1.50LBS/L.F.
- ⊕ SECTION CORNER
- (40') RECORDED DATA
- LOT LINE
- - - - - RIGHT-OF-WAY LINE
- - - - - SECTION LINE
- - - - - CENTERLINE ROAD
- ~~~~~ NO VEHICULAR ACCESS
- PROPERTY LINE



**SURVEYORS CERTIFICATE**  
I, ANDREW R. MOORE, PROFESSIONAL LAND SURVEYOR HEREBY CERTIFY THAT THIS SURVEY IS IN COMPLIANCE WITH CHAPTER 236.34 OF THE WISCONSIN STATUTES AND THE SUBDIVISION REGULATIONS OF THE TOWN OF PRIMROSE AND DANE COUNTY, WISCONSIN. I ALSO CERTIFY THAT BY THE DIRECTION OF SCOTT AND WENDY ZAHLER, I HAVE MAPPED THE LANDS DESCRIBED AND THAT THIS MAP IS A CORRECT REPRESENTATION THEREOF.

ANDREW R. MOORE, PROFESSIONAL LAND SURVEYOR, S-3028

SHEET 1 OF 3

DOCUMENT NO. \_\_\_\_\_  
VOL. \_\_\_\_\_ PAGES \_\_\_\_\_  
CERTIFIED SURVEY MAP NO. \_\_\_\_\_