

RAMAKER
 employee-owned
 (608) 643-4100 www.ramaker.com

cloud
 417 PINE STREET
 GREEN BAY, WI 54301
 PH.: (920) 940-0147

CONTINUED ON

MARK	DATE	DESCRIPTION
LEASE EXHIBIT	DATE ISSUED	05/13/2021
PROJECT TITLE	PRIMROSE	


PROJECT INFORMATION:
 RIDGE DRIVE
 MOUNT HOREB, WI 53572
 DANE COUNTY
 TAX ID# 090729190007 & 090729250001
 SHEET TITLE:

OVERALL SITE PLAN




PROJECT NUMBER
 42804
 SHEET NUMBER
 C-2


OVERALL SITE PLAN
 SCALE: 1" = 100'

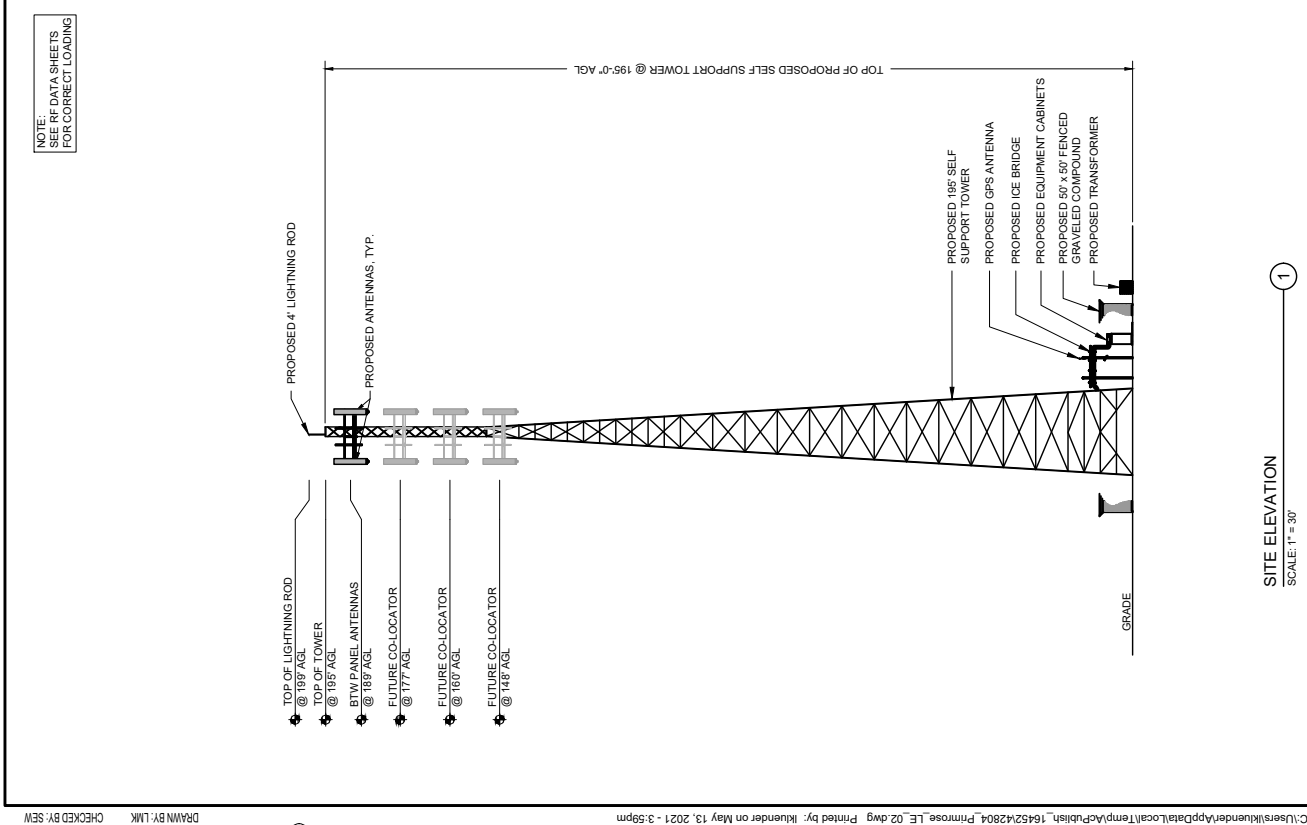


1
 SITE ELEVATION
 SCALE: 1" = 30'

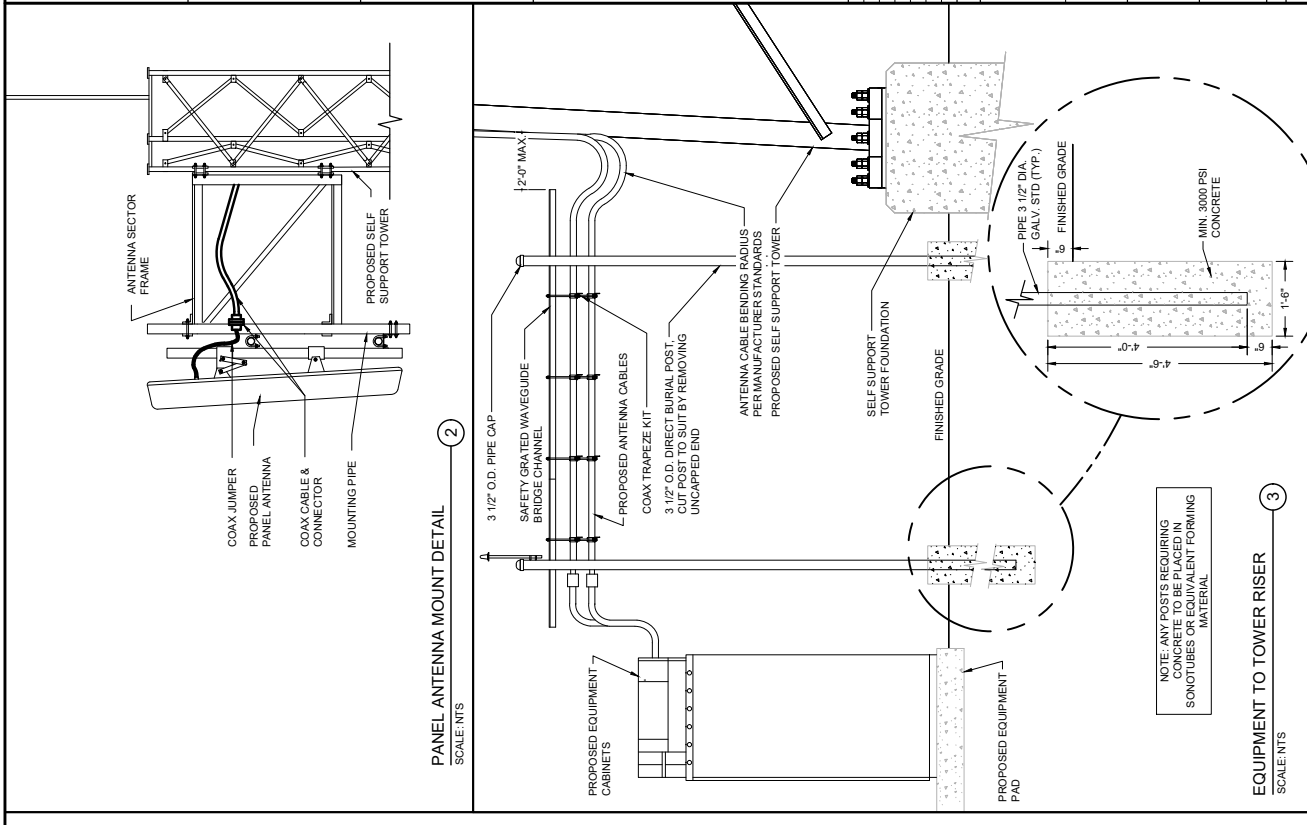

3
 EQUIPMENT TO TOWER RISER
 SCALE: NTS



RAMAKER
 employee-owned
 (608) 643-4100 www.ramaker.com



417 PINE STREET
 GREEN BAY, WI 54301
 PH.: (920) 940-0147

CONTRACT NO. 2018-0000000000

MARK	DATE	DESCRIPTION
05/13/2021	05/13/2021	LEASE EXHIBIT

PROJECT TITLE: PRIMROSE

PROJECT INFORMATION:
 RIDGE DRIVE
 MOUNT HOREB, WI 53572
 DANE COUNTY
 TAX ID# 050728150007 & 050729250001
 SHEET TITLE:

SITE ELEVATION