



DOOR SCHEDULE									
DOOR NUMBER	WIDTH	HEIGHT	DOOR TYPE	MATERIAL	FINISH	FRAME	HARDWARE	NOTES	
002A	3'-0"	7'-0"	SOLID PANEL	WD	PAINT	WD	PASSAGE	20 MIN RATED	
002B	3'-0"	7'-0"	SOLID PANEL	WD	PAINT	WD	PASSAGE	20 MIN RATED	
003A	3'-0"	7'-0"	EXTERIOR	STL/GLASS	PAINT	TBD	KEY LOCK	INSULATED-GLASS UPPER PANEL	
003B	10'-0"	7'-0"	OVERHEAD GARAGE	STL	PAINT	STL	N/A	MOTORIZED OPENER	
003C	8'-0"	7'-0"	OVERHEAD GARAGE	STL	PAINT	STL	N/A	MOTORIZED OPENER	
003E	2'-8"	7'-0"	TWO PANEL	WD	STAIN	WD	PASSAGE		
003F	3'-0"	7'-0"	EXTERIOR	WD/GLASS	STAIN	WD	KEY LOCK	DECORATIVE ENTRY DOOR	
100A	2'-8"	7'-0"	TWO PANEL	WD	STAIN	WD	PRIVACY		
100B	2'-8"	7'-0"	TWO PANEL	WD	STAIN	WD	PASSAGE		
100C	3'-1 7/16"	7'-2"	EXTERIOR-FRENCH	FIBERGLASS/WD	BLACK/STAIN	FIBERGLASS	KEY LOCK	GLASS INSULATED DOOR-MATCH WINDOWS	
102B	2'-6"	7'-0"	TWO PANEL	WD	STAIN	WD	PASSAGE		
102C	2'-8"	7'-0"	TWO PANEL	WD	STAIN	WD	PASSAGE		
104	2'-8"	7'-0"	TWO PANEL	WD	STAIN	WD	PRIVACY		
105A	3'-1 7/16"	7'-2"	EXTERIOR-FRENCH	FIBERGLASS/WD	BLACK/STAIN	FIBERGLASS	KEY LOCK	GLASS INSULATED DOOR-MATCH WINDOWS	
105B	2'-4"	7'-0"	TWO PANEL	WD	STAIN	WD	PASSAGE	PANTRY DOOR	
106	2'-8"	7'-0"	TWO PANEL	WD	STAIN	WD	PRIVACY		
107A	2'-8"	7'-0"	TWO PANEL-POCKET	WD	STAIN	WD	PRIVACY-POCKET		
107B	3'-0"	7'-0"	TWO PANEL-POCKET	WD	STAIN	WD	PASSAGE-POCKET		
108	2'-8"	7'-0"	TWO PANEL	WD	STAIN	WD	PRIVACY		

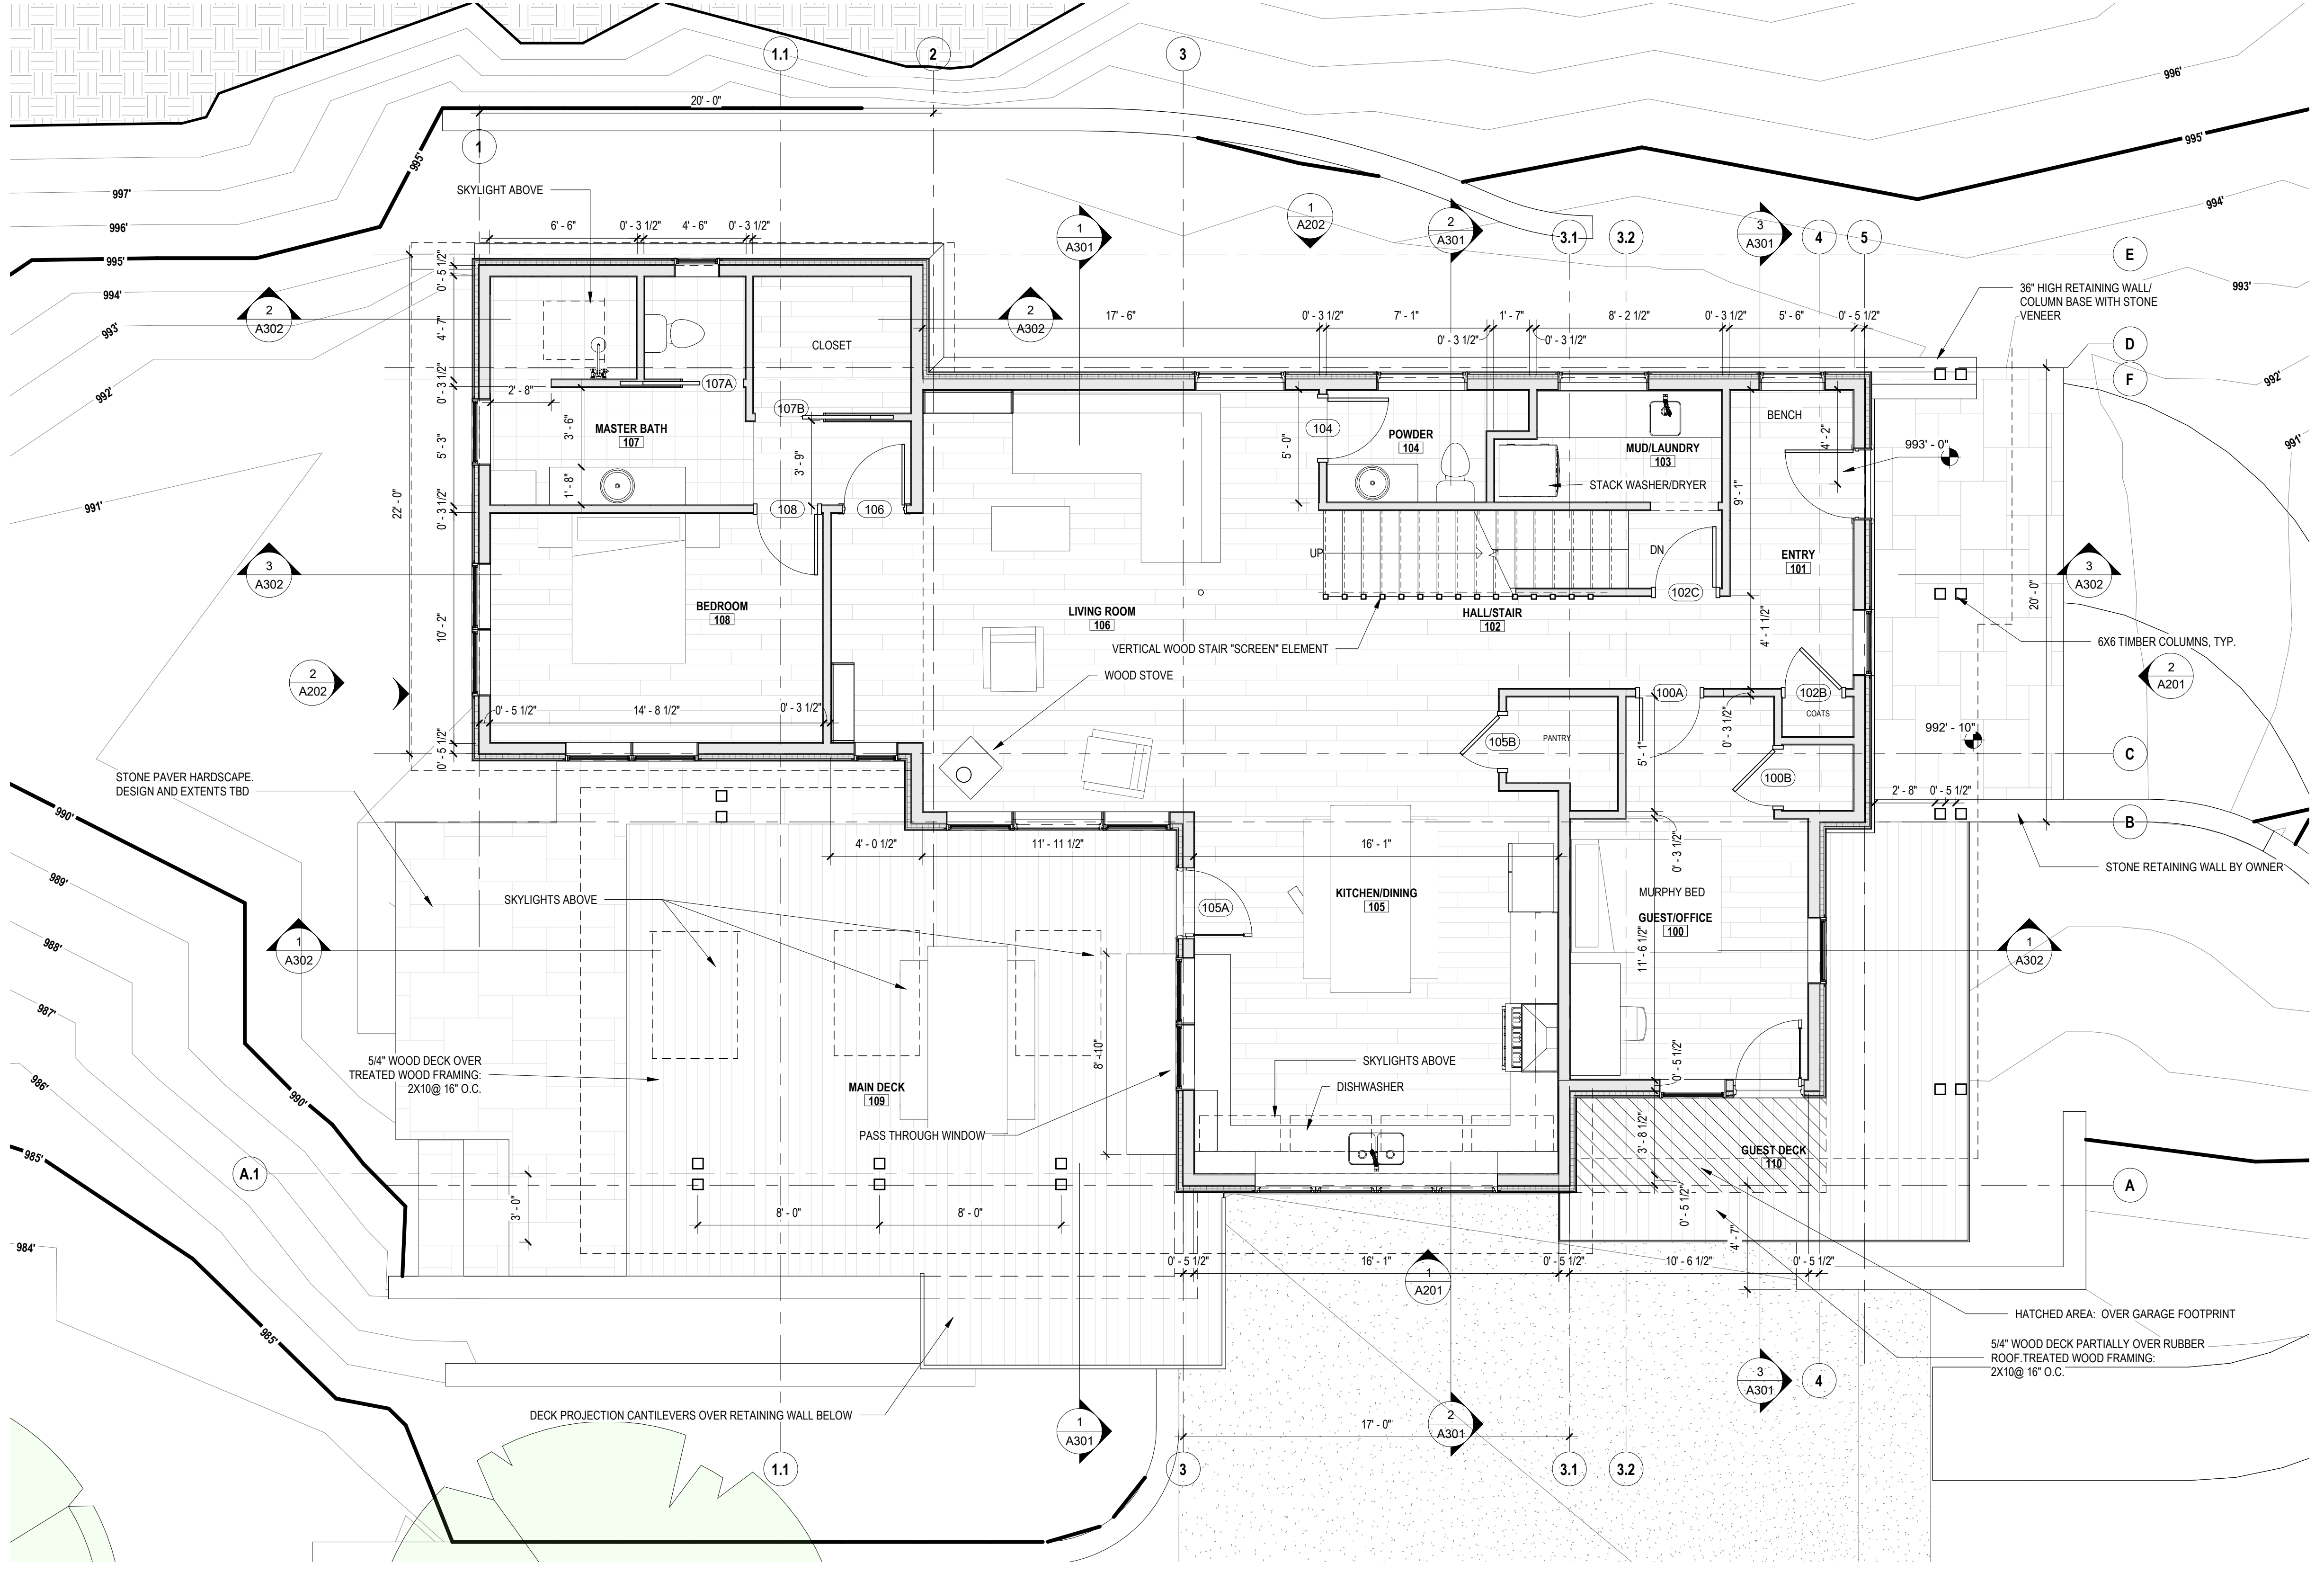

Area Summary:

Basement	974 sf
Storage/Utility	737 sf
Garage	1,673 sf
First Floor	715 sf
Second Floor	715 sf
Deck	
Guest	183 sf
Main	541 sf

NOT FOR CONSTRUCTION- FOR REFERENCE ONLY

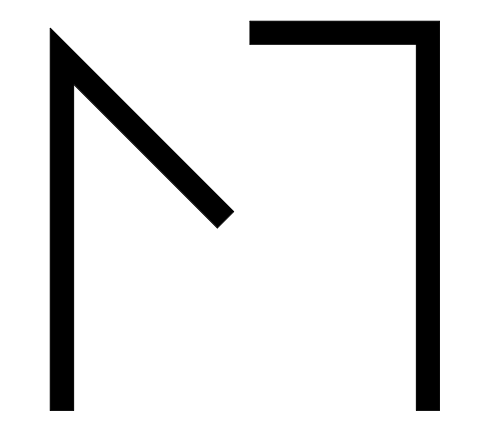

MoTiS
Morrison Tills
Studio

841 W. Lakeside Street Suite A
Madison, WI 53715
608.709.1430
info@motisarch.com

CONSULTANTS

SANNA RES
277 BRUNSON RD
BELLEVILLE, WI 53508

No.	Description	Date

PROJECT NO: **2019**
DATE: 06/10/21
SHEET TITLE

FIRST FLOOR PLAN


A101

This document contains information proprietary to Morrison Tills Studio, LLC and is furnished in confidence for the limited purpose of evaluation, bidding or review. This document or its contents may not be used for any other purpose and may not be reproduced or disclosed to others without the prior written consent of Morrison Tills Studio, LLC.


All rights reserved Copyright 2021

M:\1616 Dropbox\Projects\2019\Same House\Drawings\Rev\01 - Model\Barns Residence - Option 3.rvt
 6/10/2021 8:59:00 AM

1 SECOND FLOOR PLAN

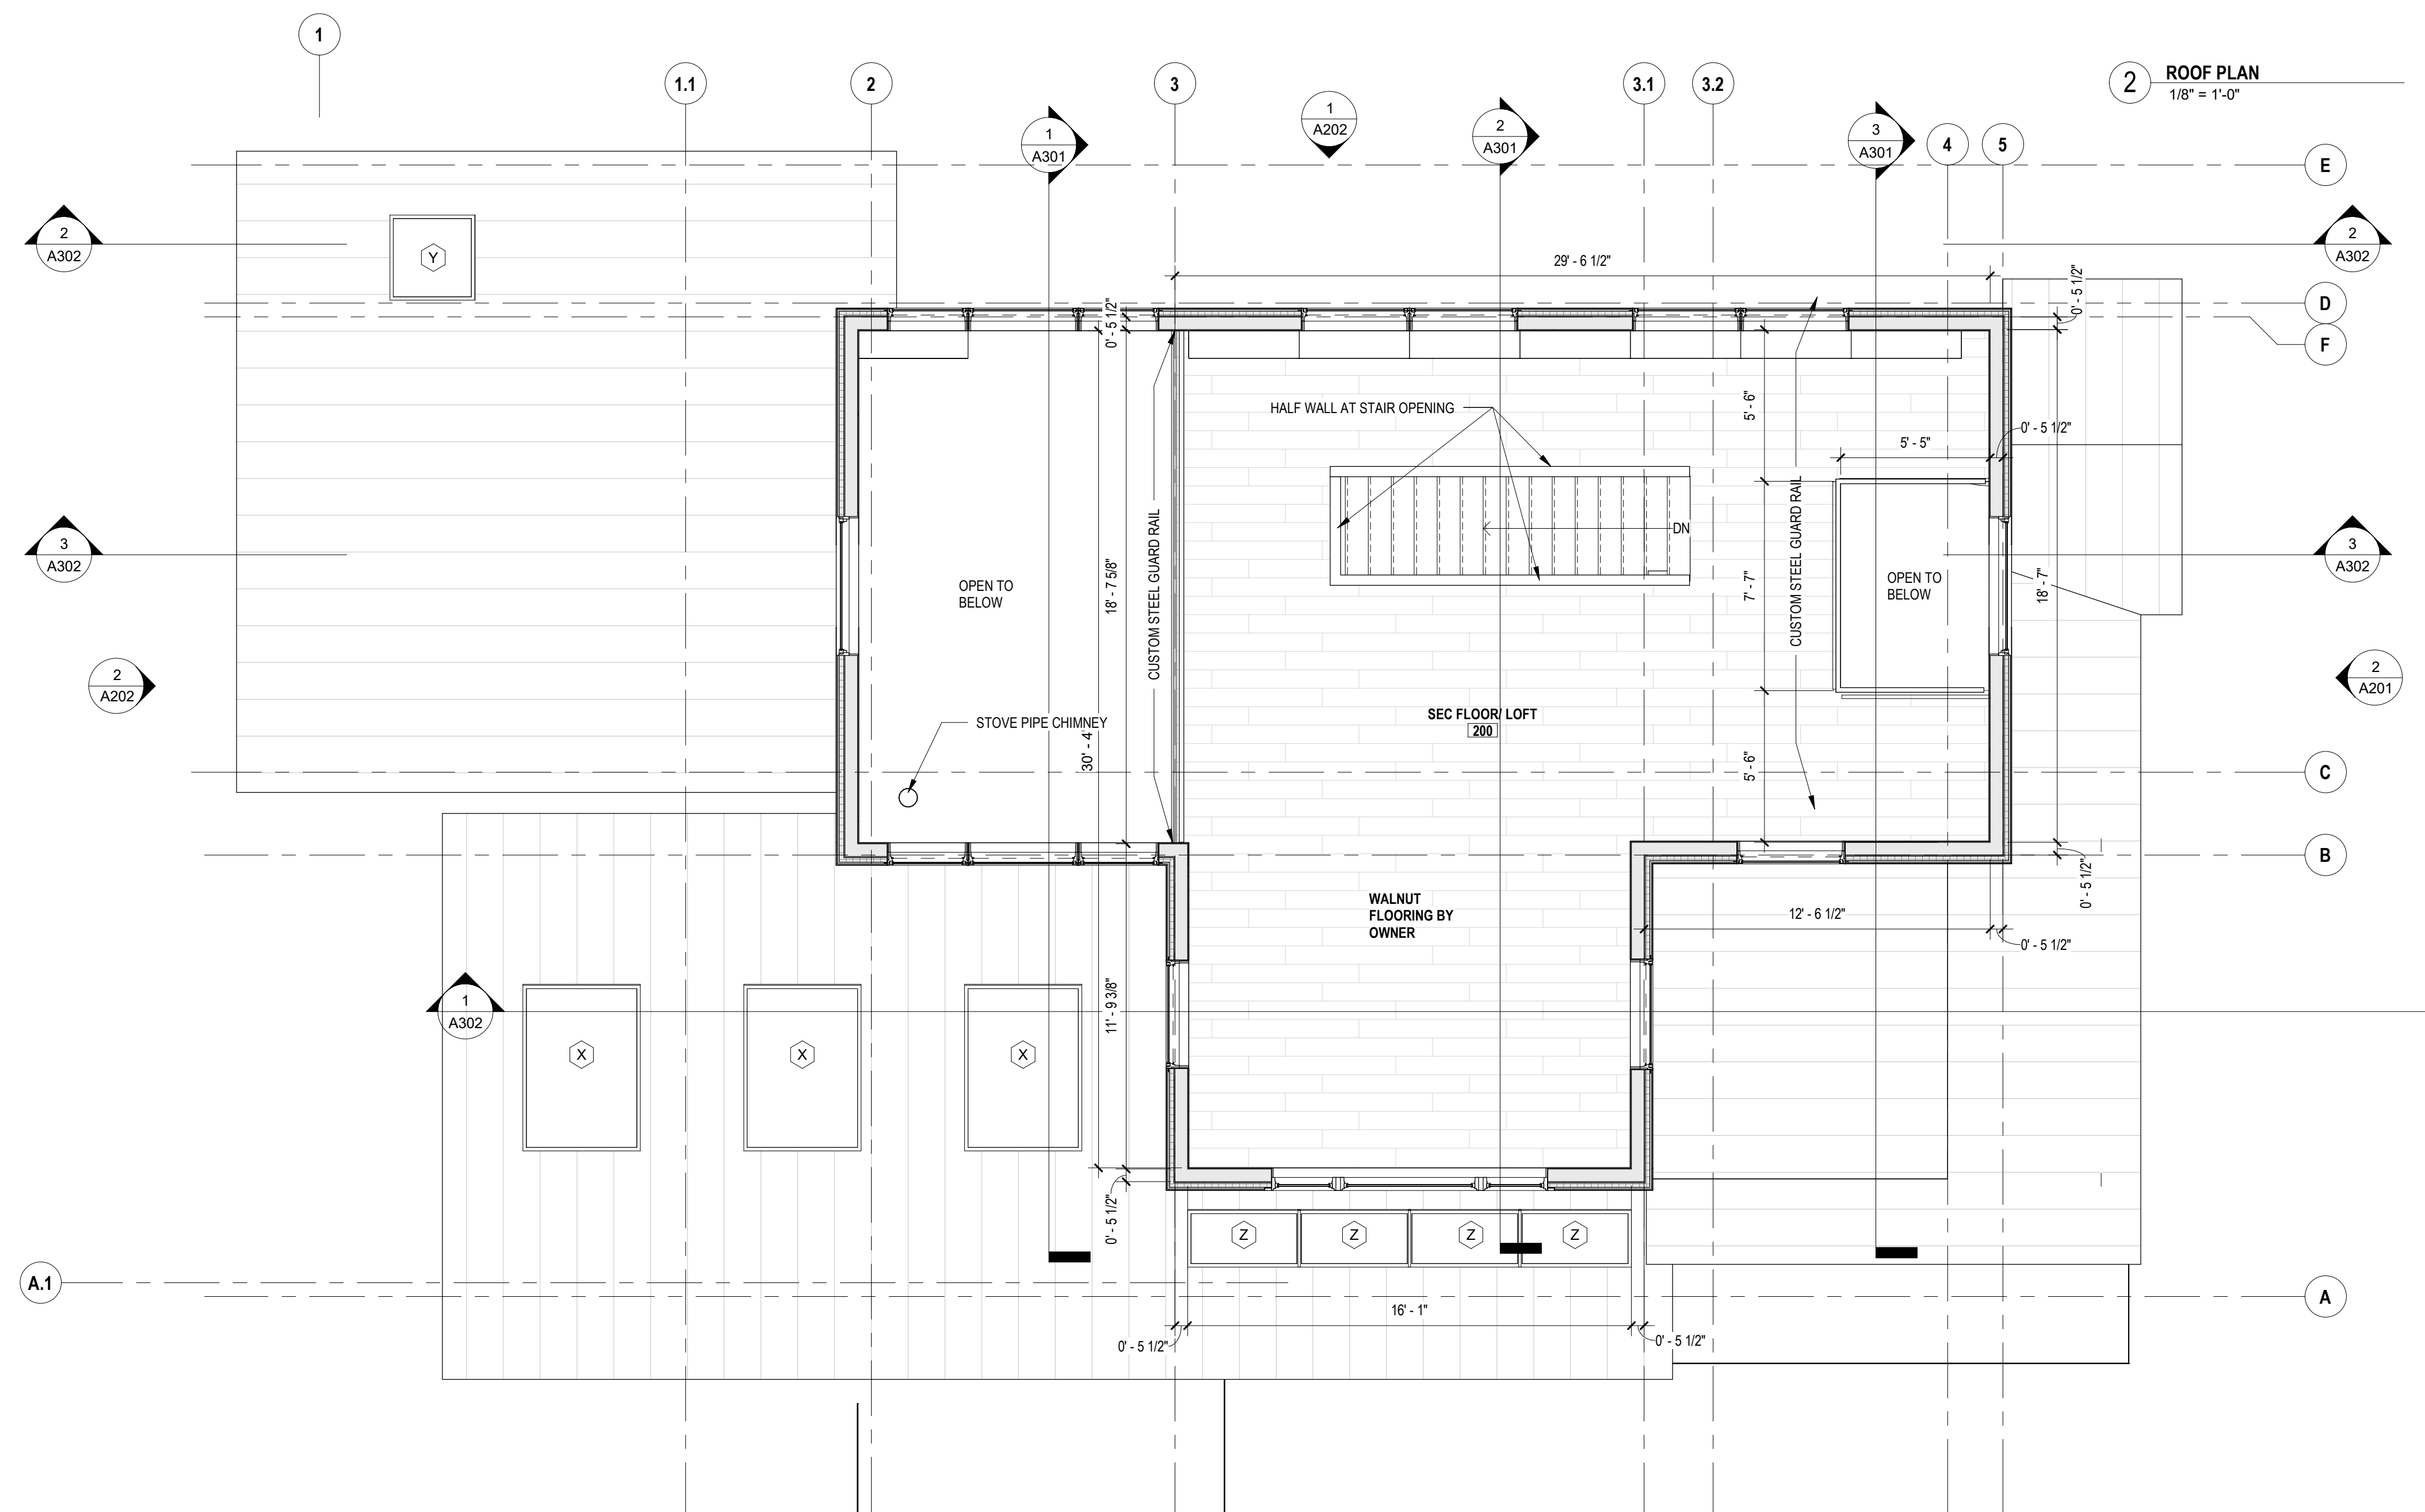


1/4" = 1'-0"

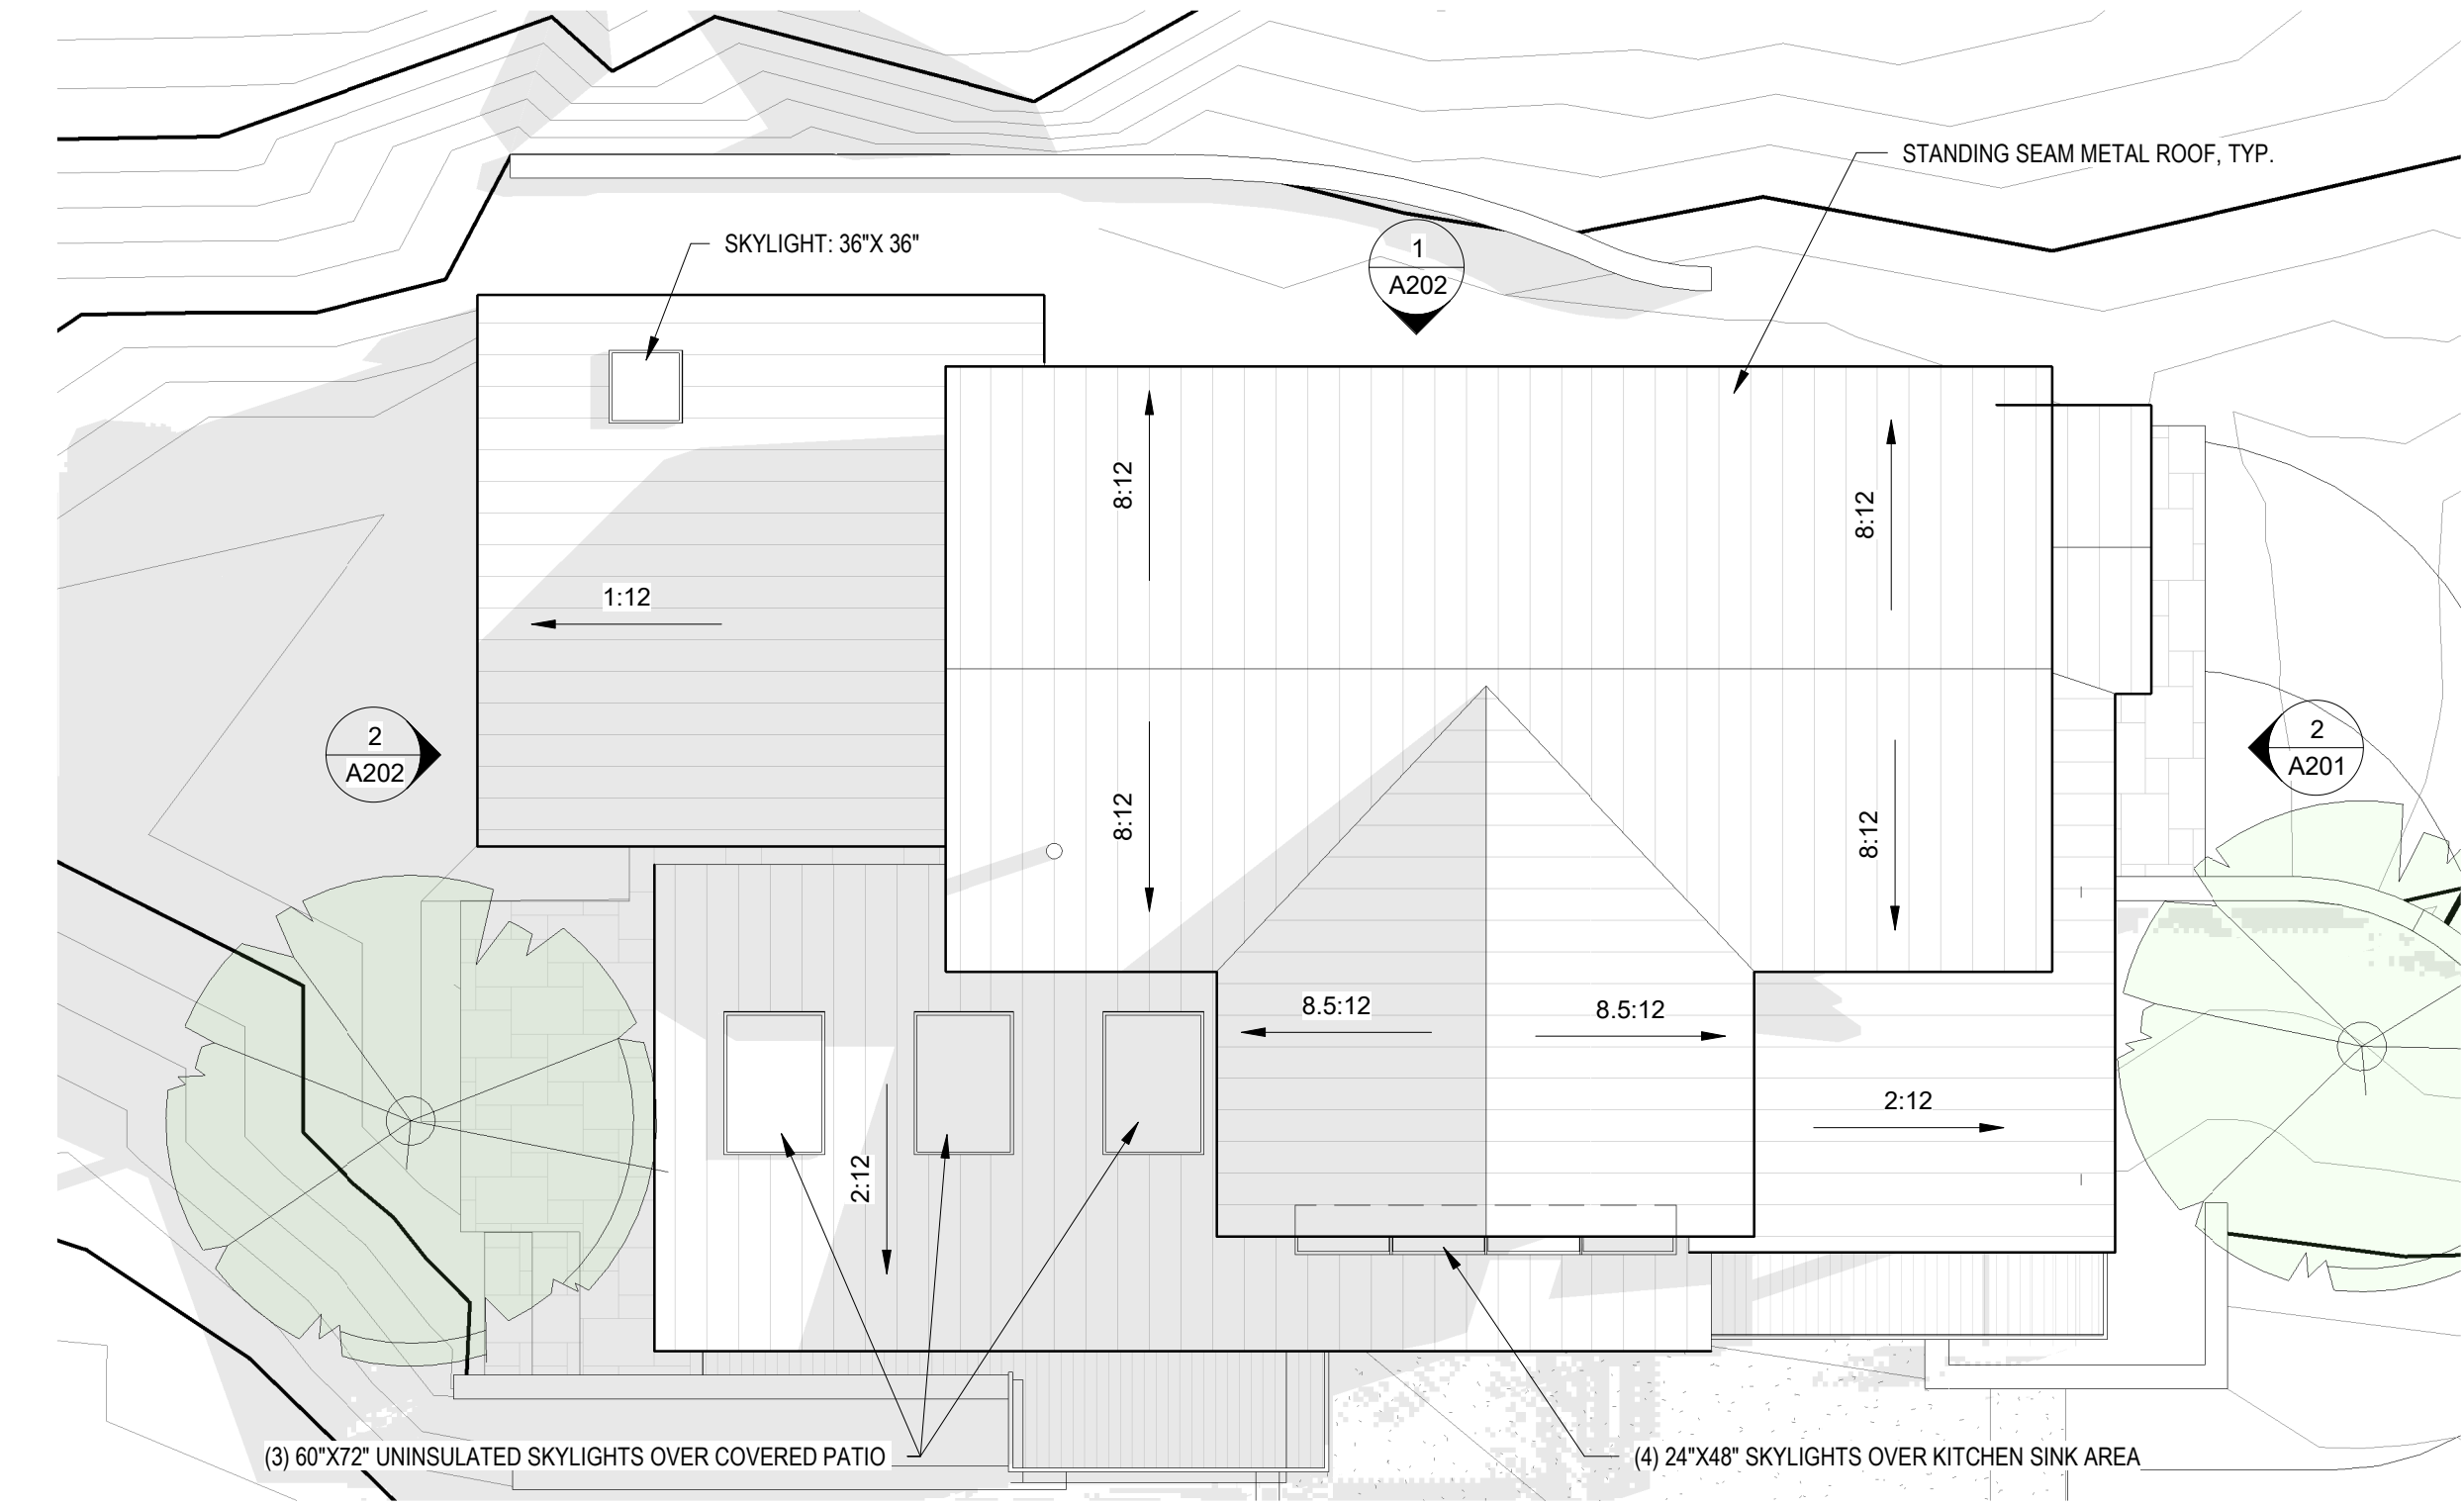

2 ROOF PLAN
1/8" = 1'-0"

NOT FOR CONSTRUCTION- FOR REFERENCE ONLY

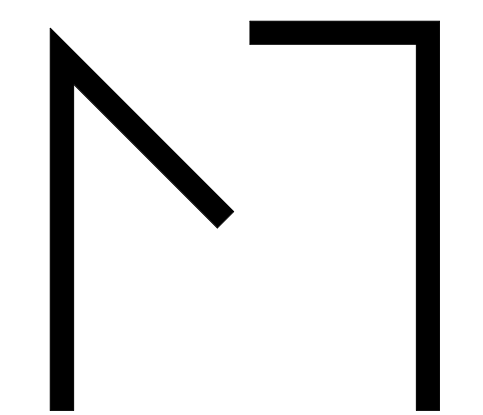

MoTiS
Morrison Tills
Studio

841 W. Lakeside Street Suite A
Madison, WI 53715
608.709.1430
info@motisarch.com

CONSULTANTS

SANNNA RES

277 BRUNSON RD
BELLEVILLE, WI 53508

No.	Description	Date


PROJECT NO: **2019**
DATE: 06/10/21

SHEET TITLE
SECOND FLOOR AND ROOF PLAN

A102

This document contains information proprietary to Morrison Tills Studio, LLC and is furnished in confidence for the limited purpose of evaluation, bidding or review. This document or its contents may not be used for any other purpose and may not be reproduced or disclosed to others without the prior written consent of Morrison Tills Studio, LLC.

All rights reserved Copyright 2021

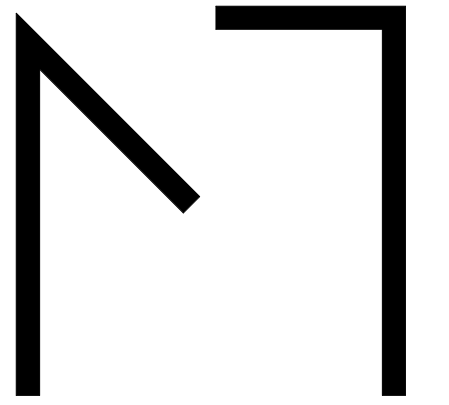

MoTiS
Morrison Tills
Studio

841 W. Lakeside Street Suite A
Madison, WI 53715
608.709.1430
info@motisarch.com

CONSULTANTS

SANNA RES

277 BRUNSON RD
BELLEVILLE, WI 53508

No.	Description	Date

PROJECT NO: 2019
DATE: 06/10/21

SHEET TITLE


FIRST FLOOR
REFLECTED CEILING
PLAN

A104

This document contains information proprietary to Morrison Tills Studio, LLC and is furnished in confidence for the limited purpose of evaluation, bidding or review. This document or its contents may not be used for any other purpose and may not be reproduced or disclosed to others without the prior written consent of Morrison Tills Studio, LLC.

All rights reserved Copyright 2021


NOT FOR CONSTRUCTION- FOR REFERENCE ONLY

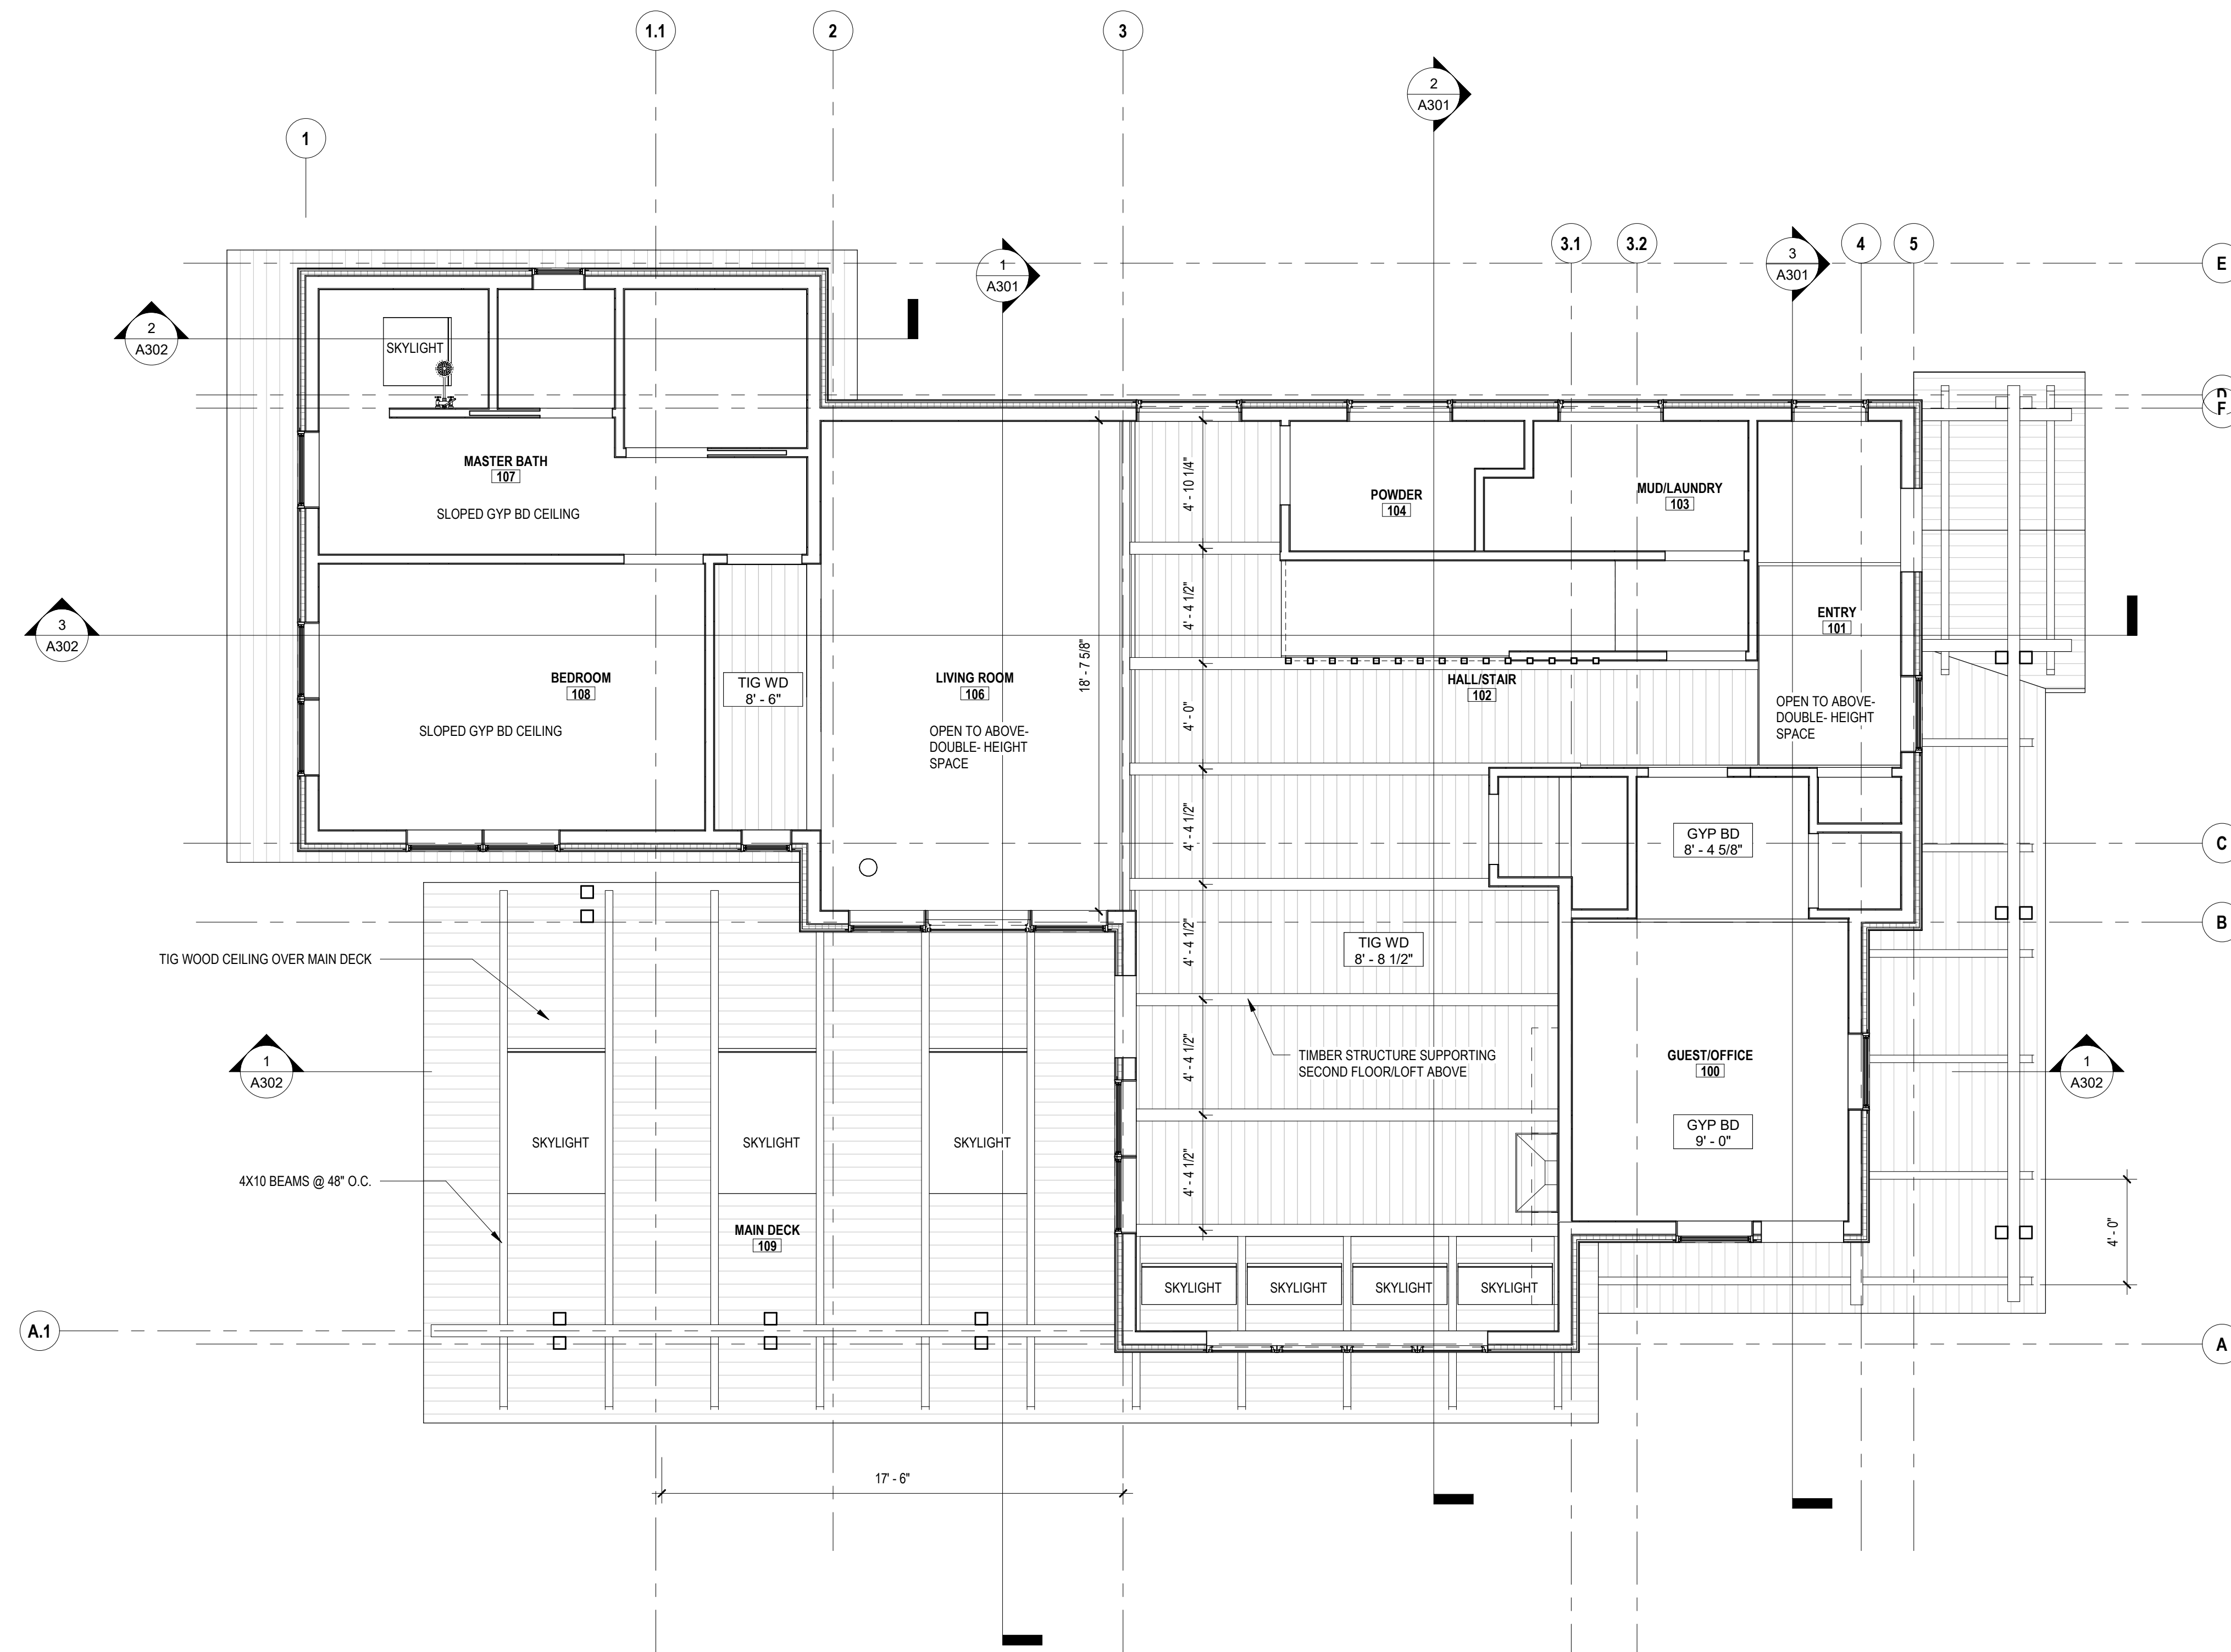

© 10/2021 8:59:00 AM M:\MoTiS Dropbox\Projects\2019\Sanna House\Drawings\A104 - Morrison Tills Studio - Sanna House - Options 3.MXD

1 FIRST FLOOR REFLECTED CEILING PLAN

1/4" = 1'-0"

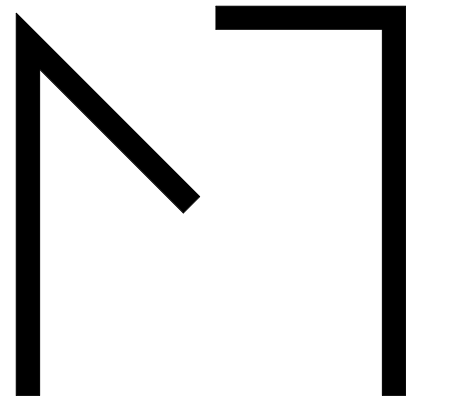

MoTiS
Morrison Tills
Studio

841 W. Lakeside Street Suite A
Madison, WI 53715
608.709.1430
info@motisarch.com

CONSULTANTS

SANNA RES

277 BRUNSON RD
BELLEVILLE, WI 53508

No.	Description	Date

PROJECT NO: 2019
DATE: 06/10/21
SHEET TITLE


SECOND FLOOR
REFLECTED CEILING
PLAN


A105

This document contains information proprietary to Morrison Tills Studio, LLC and is furnished in confidence for the limited purpose of evaluation, bidding or review. This document or its contents may not be used for any other purpose and may not be reproduced or disclosed to others without the prior written consent of Morrison Tills Studio, LLC.

All rights reserved Copyright 2021

NOT FOR CONSTRUCTION- FOR REFERENCE ONLY

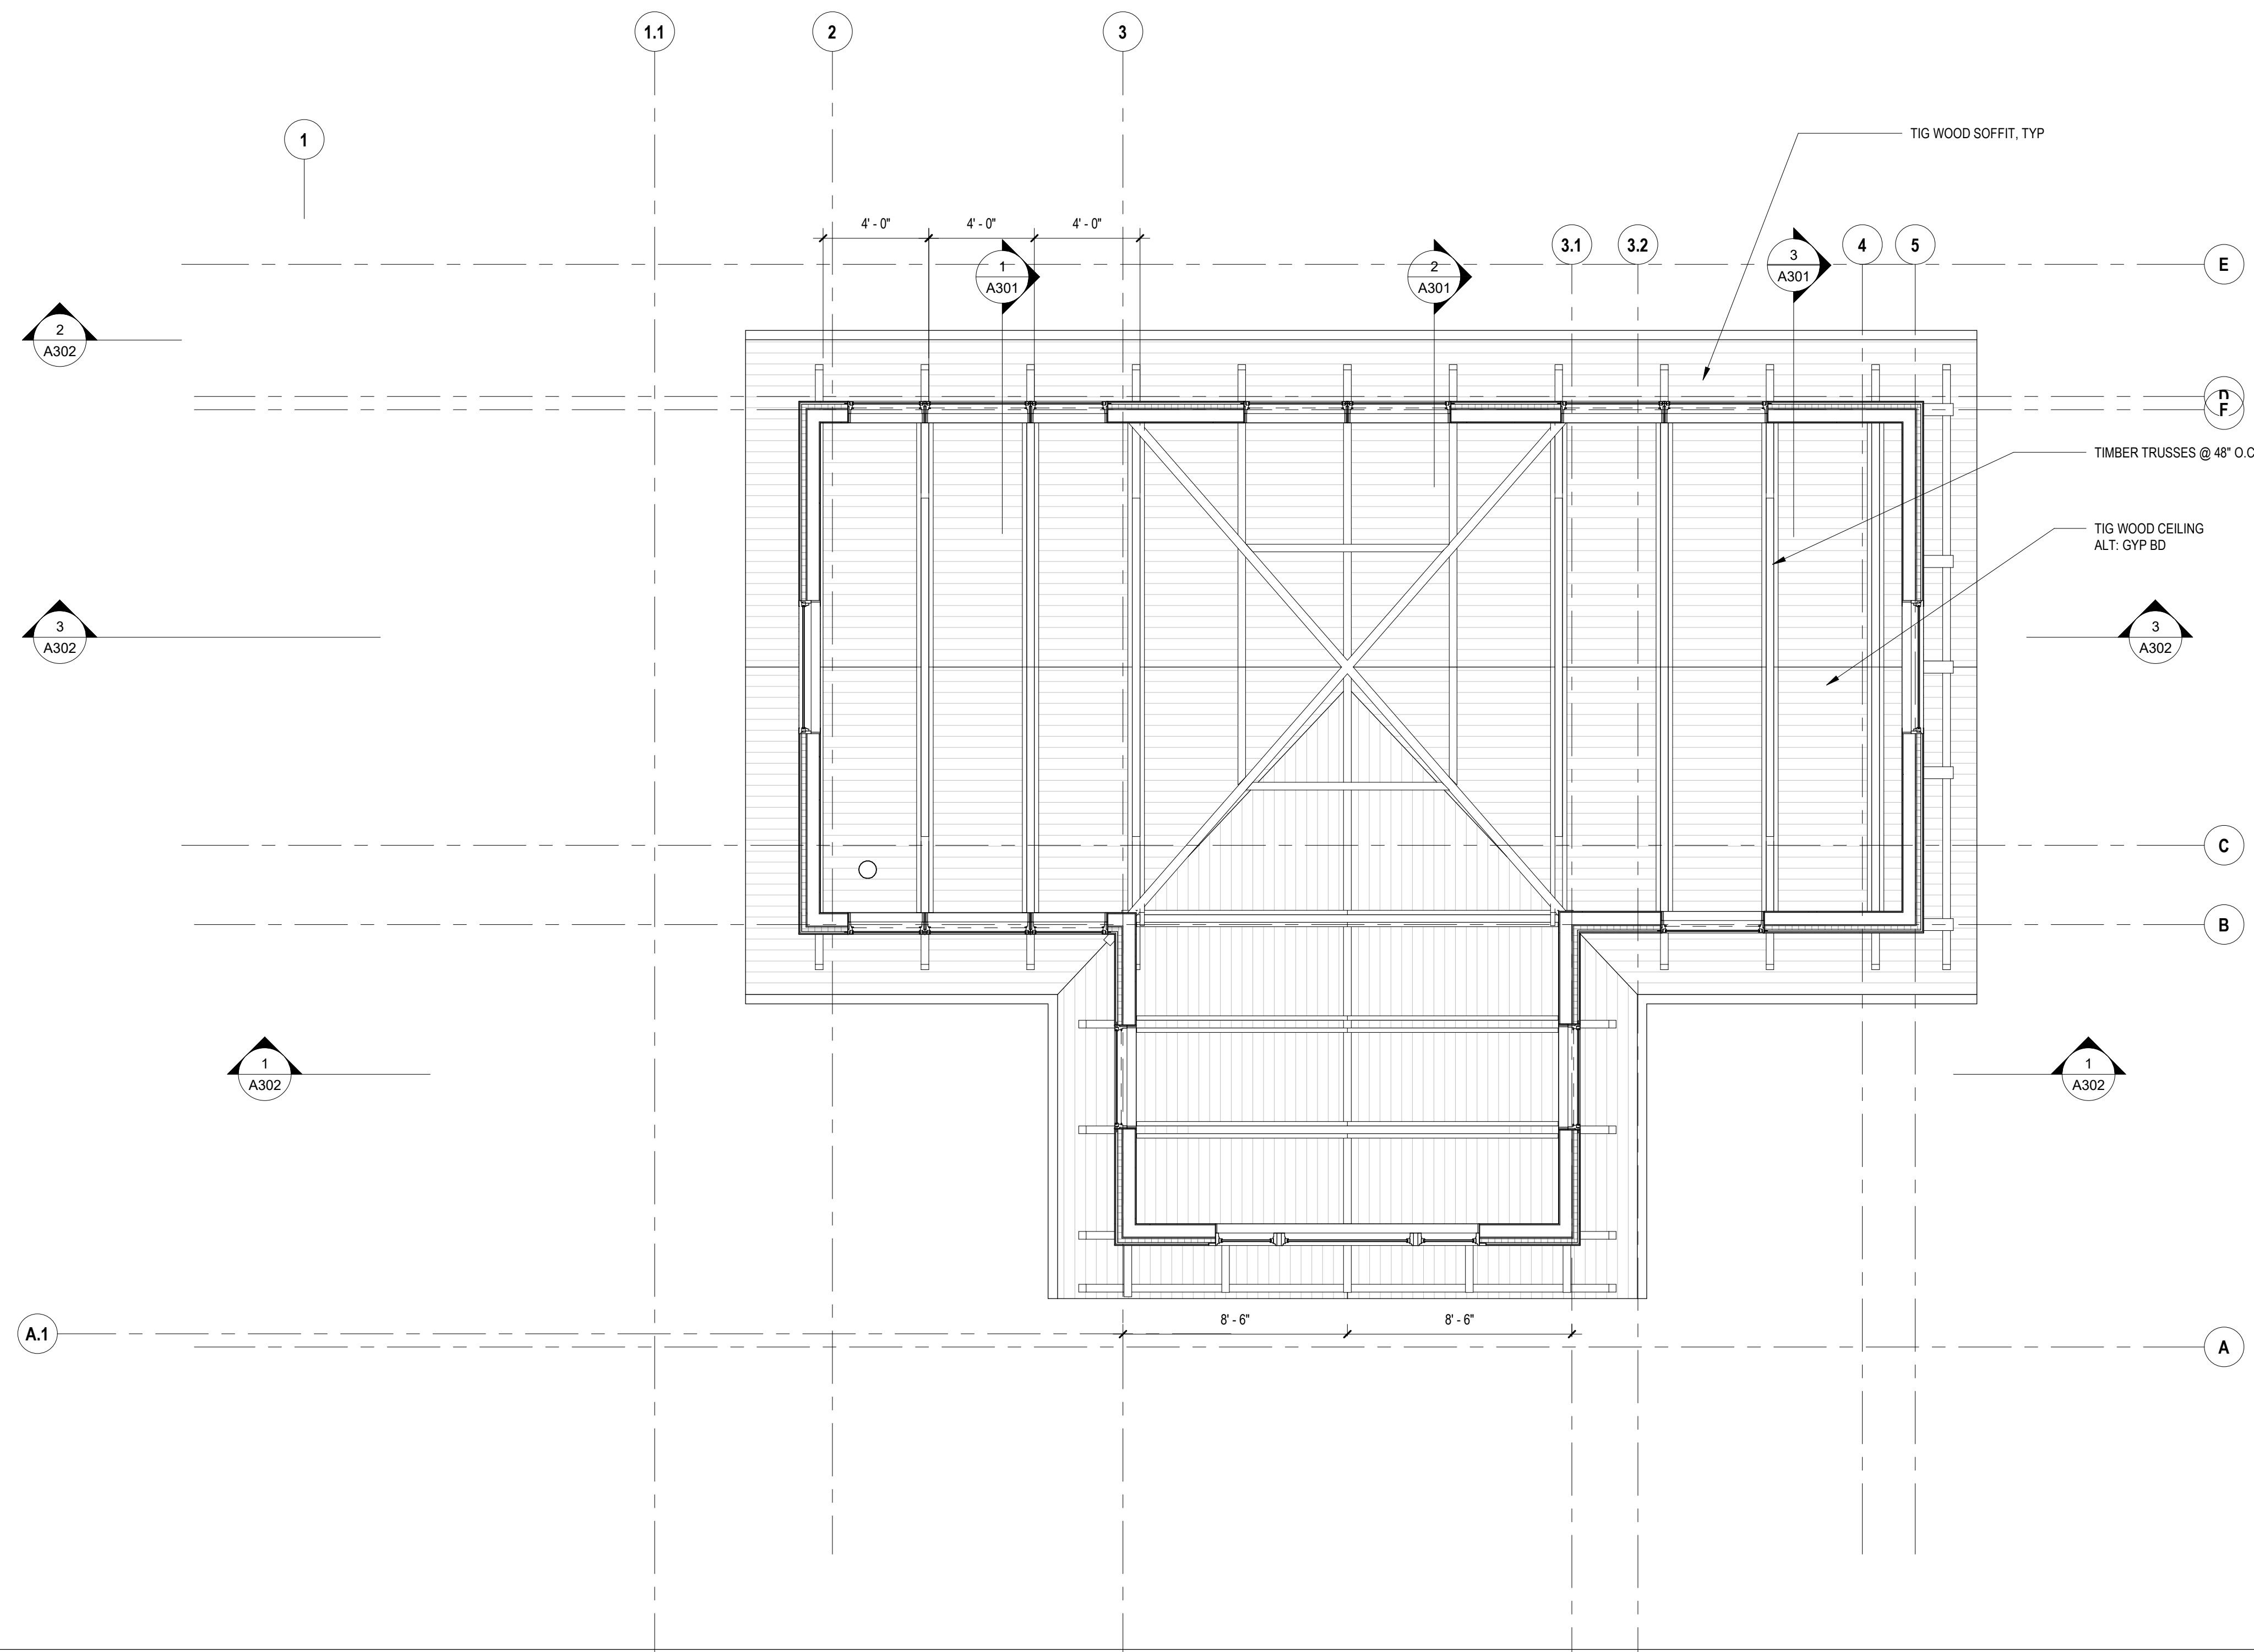

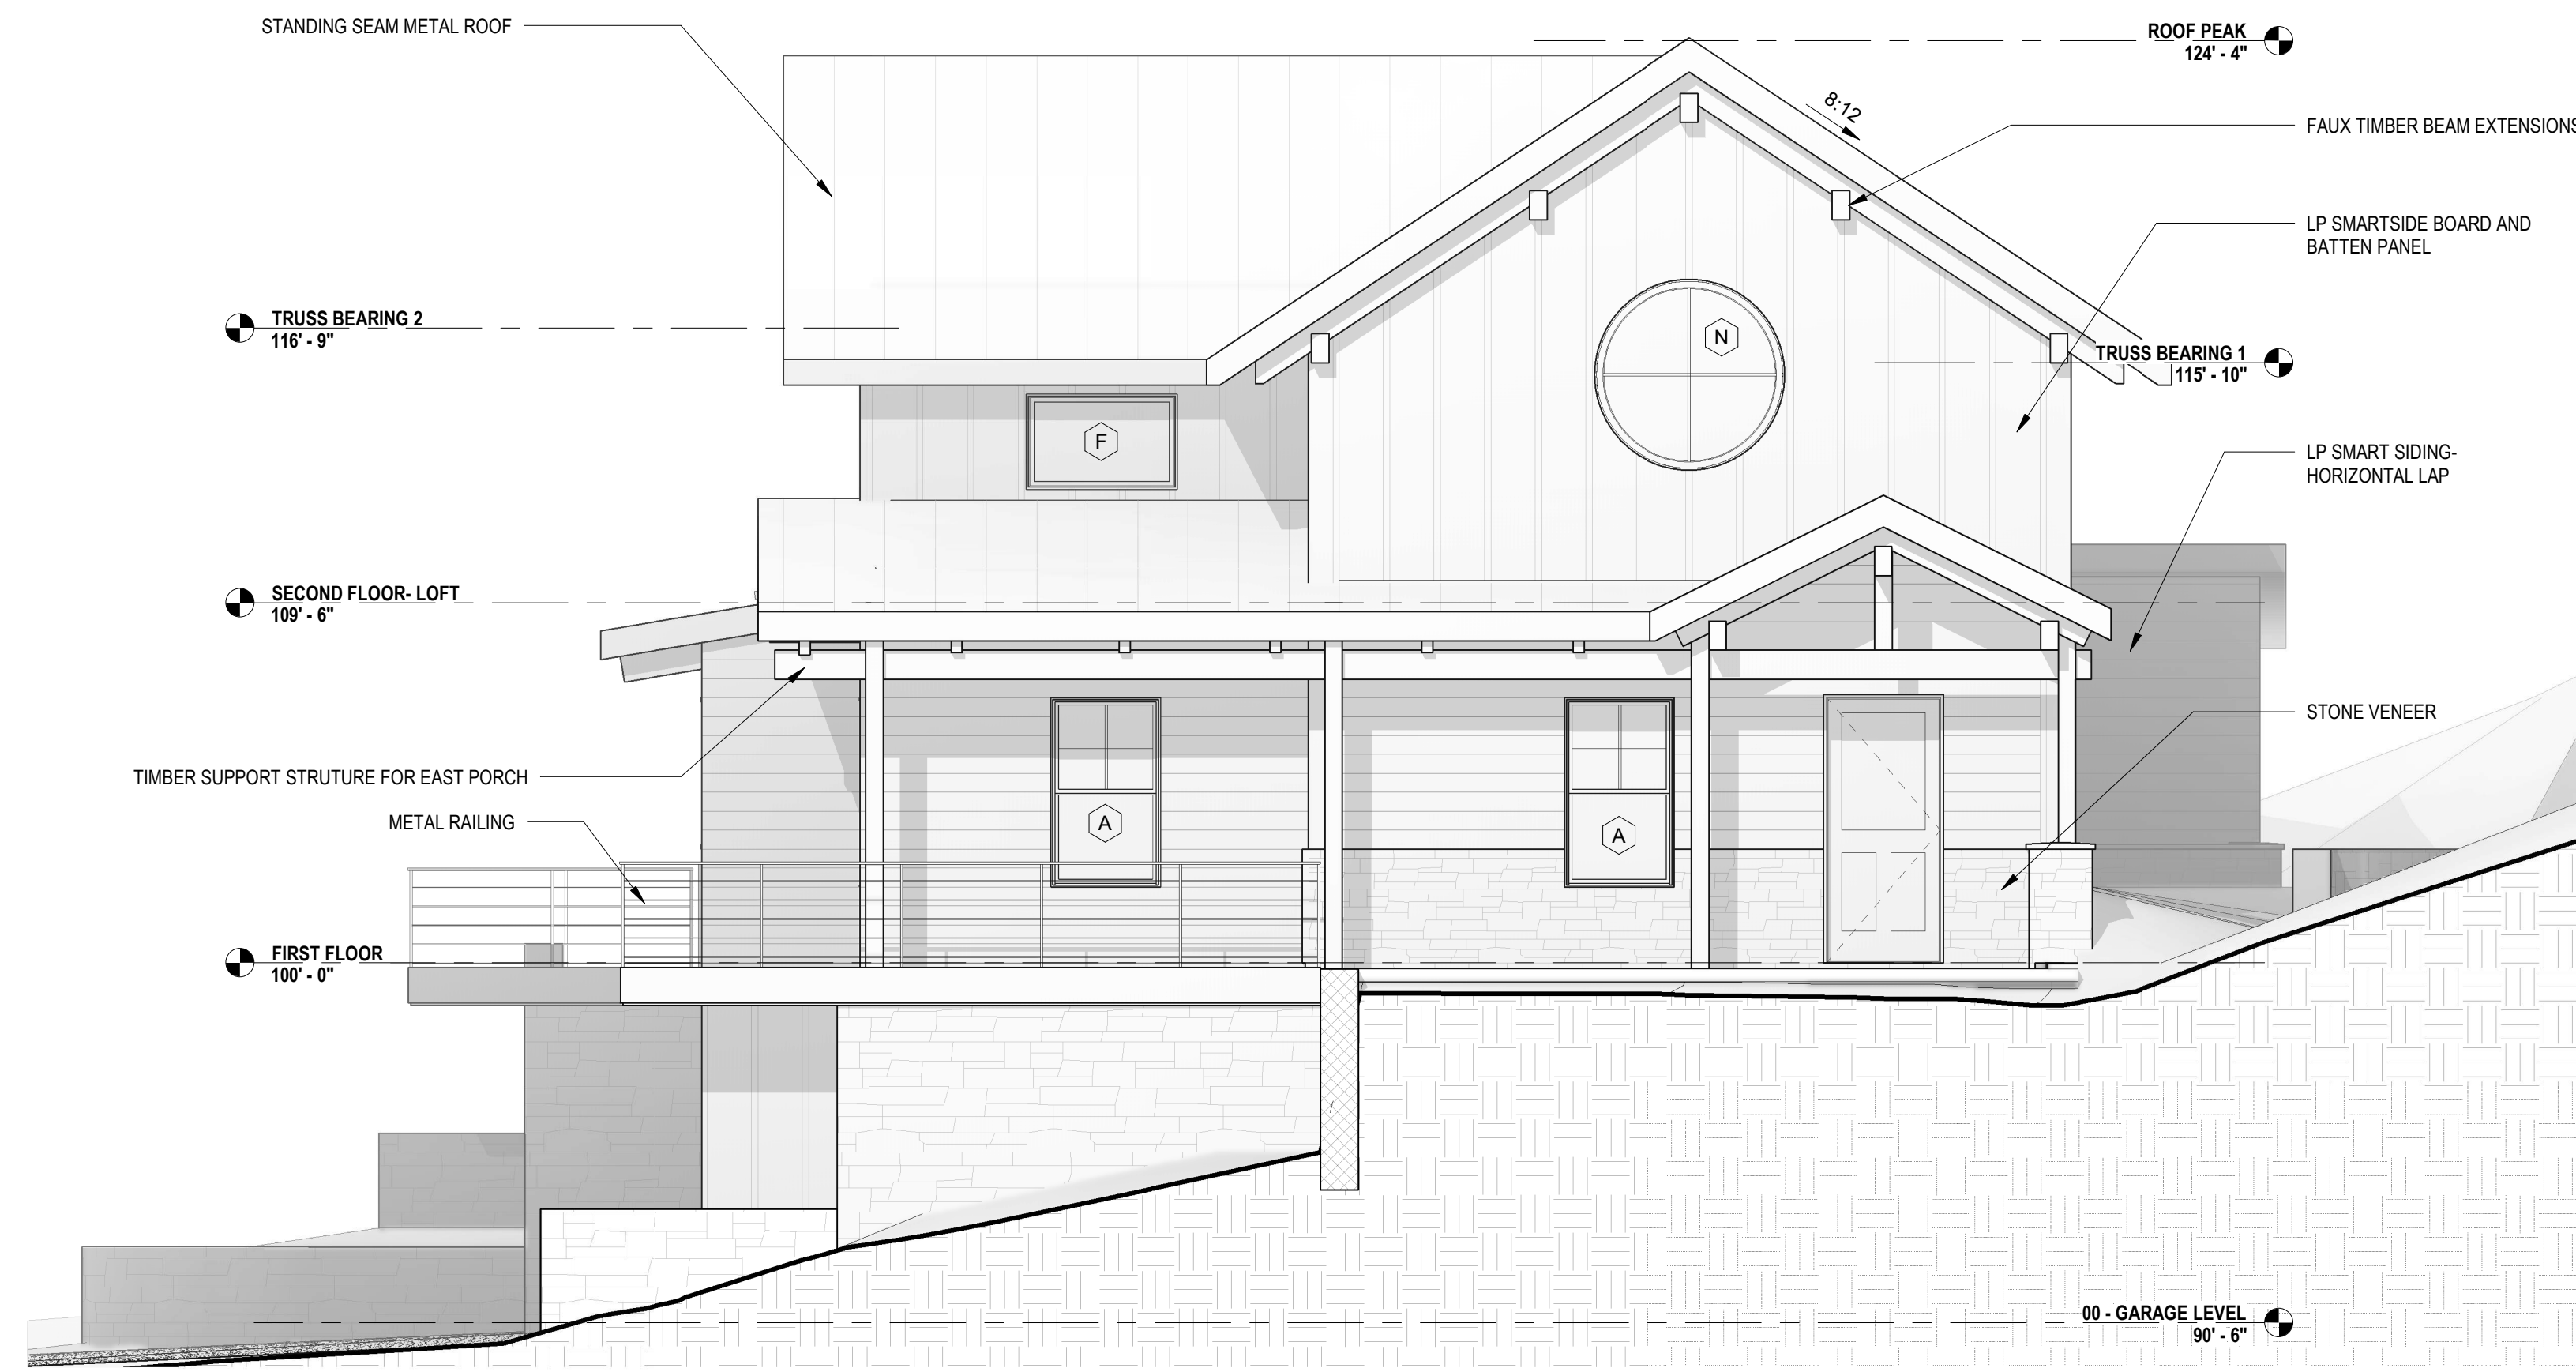

2 EAST ELEVATION

1/4" = 1'-0"


WINDOW SCHEDULE								
TYPE MARK	COUNT	ROUGH OPENING		TYPE	BRAND	WINDOW		NOTES
		WIDTH	HEIGHT			MATERIAL	FINISH	
A	3	2'-11"	5'-0"	DOUBLE HUNG	MARVIN	FIBERGLASS/WD	BLACK/ STAINED	
B	2	2'-11"	5'-11 1/2"	DOUBLE HUNG	MARVIN	FIBERGLASS/WD	BLACK/ STAINED	
C	7	2'-11"	4'-0"	DOUBLE HUNG	MARVIN	FIBERGLASS/WD	BLACK/ STAINED	
D1	1	4'-0"	6'-0 1/8"	PICTURE	MARVIN	FIBERGLASS/WD	BLACK/ STAINED	
F	3	4'-0"	2'-6 1/8"	PICTURE	MARVIN	FIBERGLASS/WD	BLACK/ STAINED	
F.1	6	3'-11"	2'-6 1/8"	AWNING	MARVIN	FIBERGLASS/WD	BLACK/ STAINED	
G	4	2'-11"	2'-6 1/8"	4947 FIXED	MARVIN	FIBERGLASS/WD	BLACK/ STAINED	
H1	3	2'-11"	2'-0 1/8"	4947 FIXED	MARVIN	FIBERGLASS/WD	BLACK/ STAINED	
J	4	4'-0"	2'-0 1/8"	4947 FIXED	MARVIN	FIBERGLASS/WD	BLACK/ STAINED	
K	1	1'-11"	5'-11 1/2"	DOUBLE HUNG	MARVIN	FIBERGLASS/WD	BLACK/ STAINED	
L	1	2'-0"	2'-8"	DOUBLE HUNG	MARVIN	FIBERGLASS/WD	BLACK/ STAINED	
M	1	10'-0"	7'-0"	ARCHED WINDOW UNIT	TBD	FIBERGLASS/WD	BLACK/ STAINED	OPTIONAL OPERABLE/CASEMENT SIDE WINDOWS
N	2	5'-0 1/2"	5'-0 1/2"	CIRCULAR PICTURE	MARVIN	FIBERGLASS/WD	BLACK/ STAINED	
P	4	2'-8"	4'-0"	PICTURE	MARVIN	FIBERGLASS/WD	BLACK/ STAINED	
X	3	4'-2"	6'-0"	FLAT SKYLIGHT	TBD	TBD		NON INSULATED
Y	1	3'-0"	3'-0"	FLAT SKYLIGHT	TBD	TBD		
Z	4	4'-0"	2'-0"	FLAT SKYLIGHT	TBD	TBD		



1 SOUTH ELEVATION

1/4" = 1'-0"

NOT FOR CONSTRUCTION- FOR REFERENCE ONLY

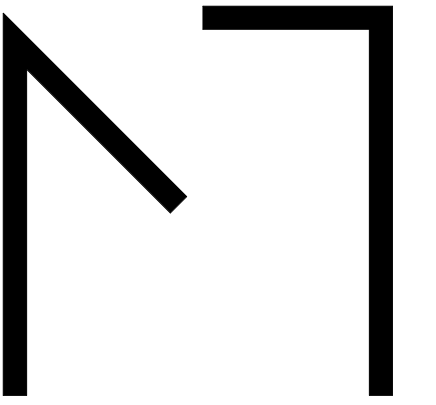

MoTiS
Morrison Tills
Studio

841 W. Lakeside Street Suite A
Madison, WI 53715
608.709.1430
info@motisarch.com

CONSULTANTS

SANNA RES

277 BRUNSON RD
BELLEVILLE, WI 53508

No.	Description	Date

PROJECT NO: 2019

DATE: 06/10/21


SHEET TITLE

EXTERIOR
ELEVATIONS

A201


This document contains information proprietary to Morrison Tills Studio, LLC and is furnished in confidence for the limited purpose of evaluation, bidding or review. This document or its contents may not be used for any other purpose and may not be reproduced or disclosed to others without the prior written consent of Morrison Tills Studio, LLC.

All rights reserved Copyright 2021

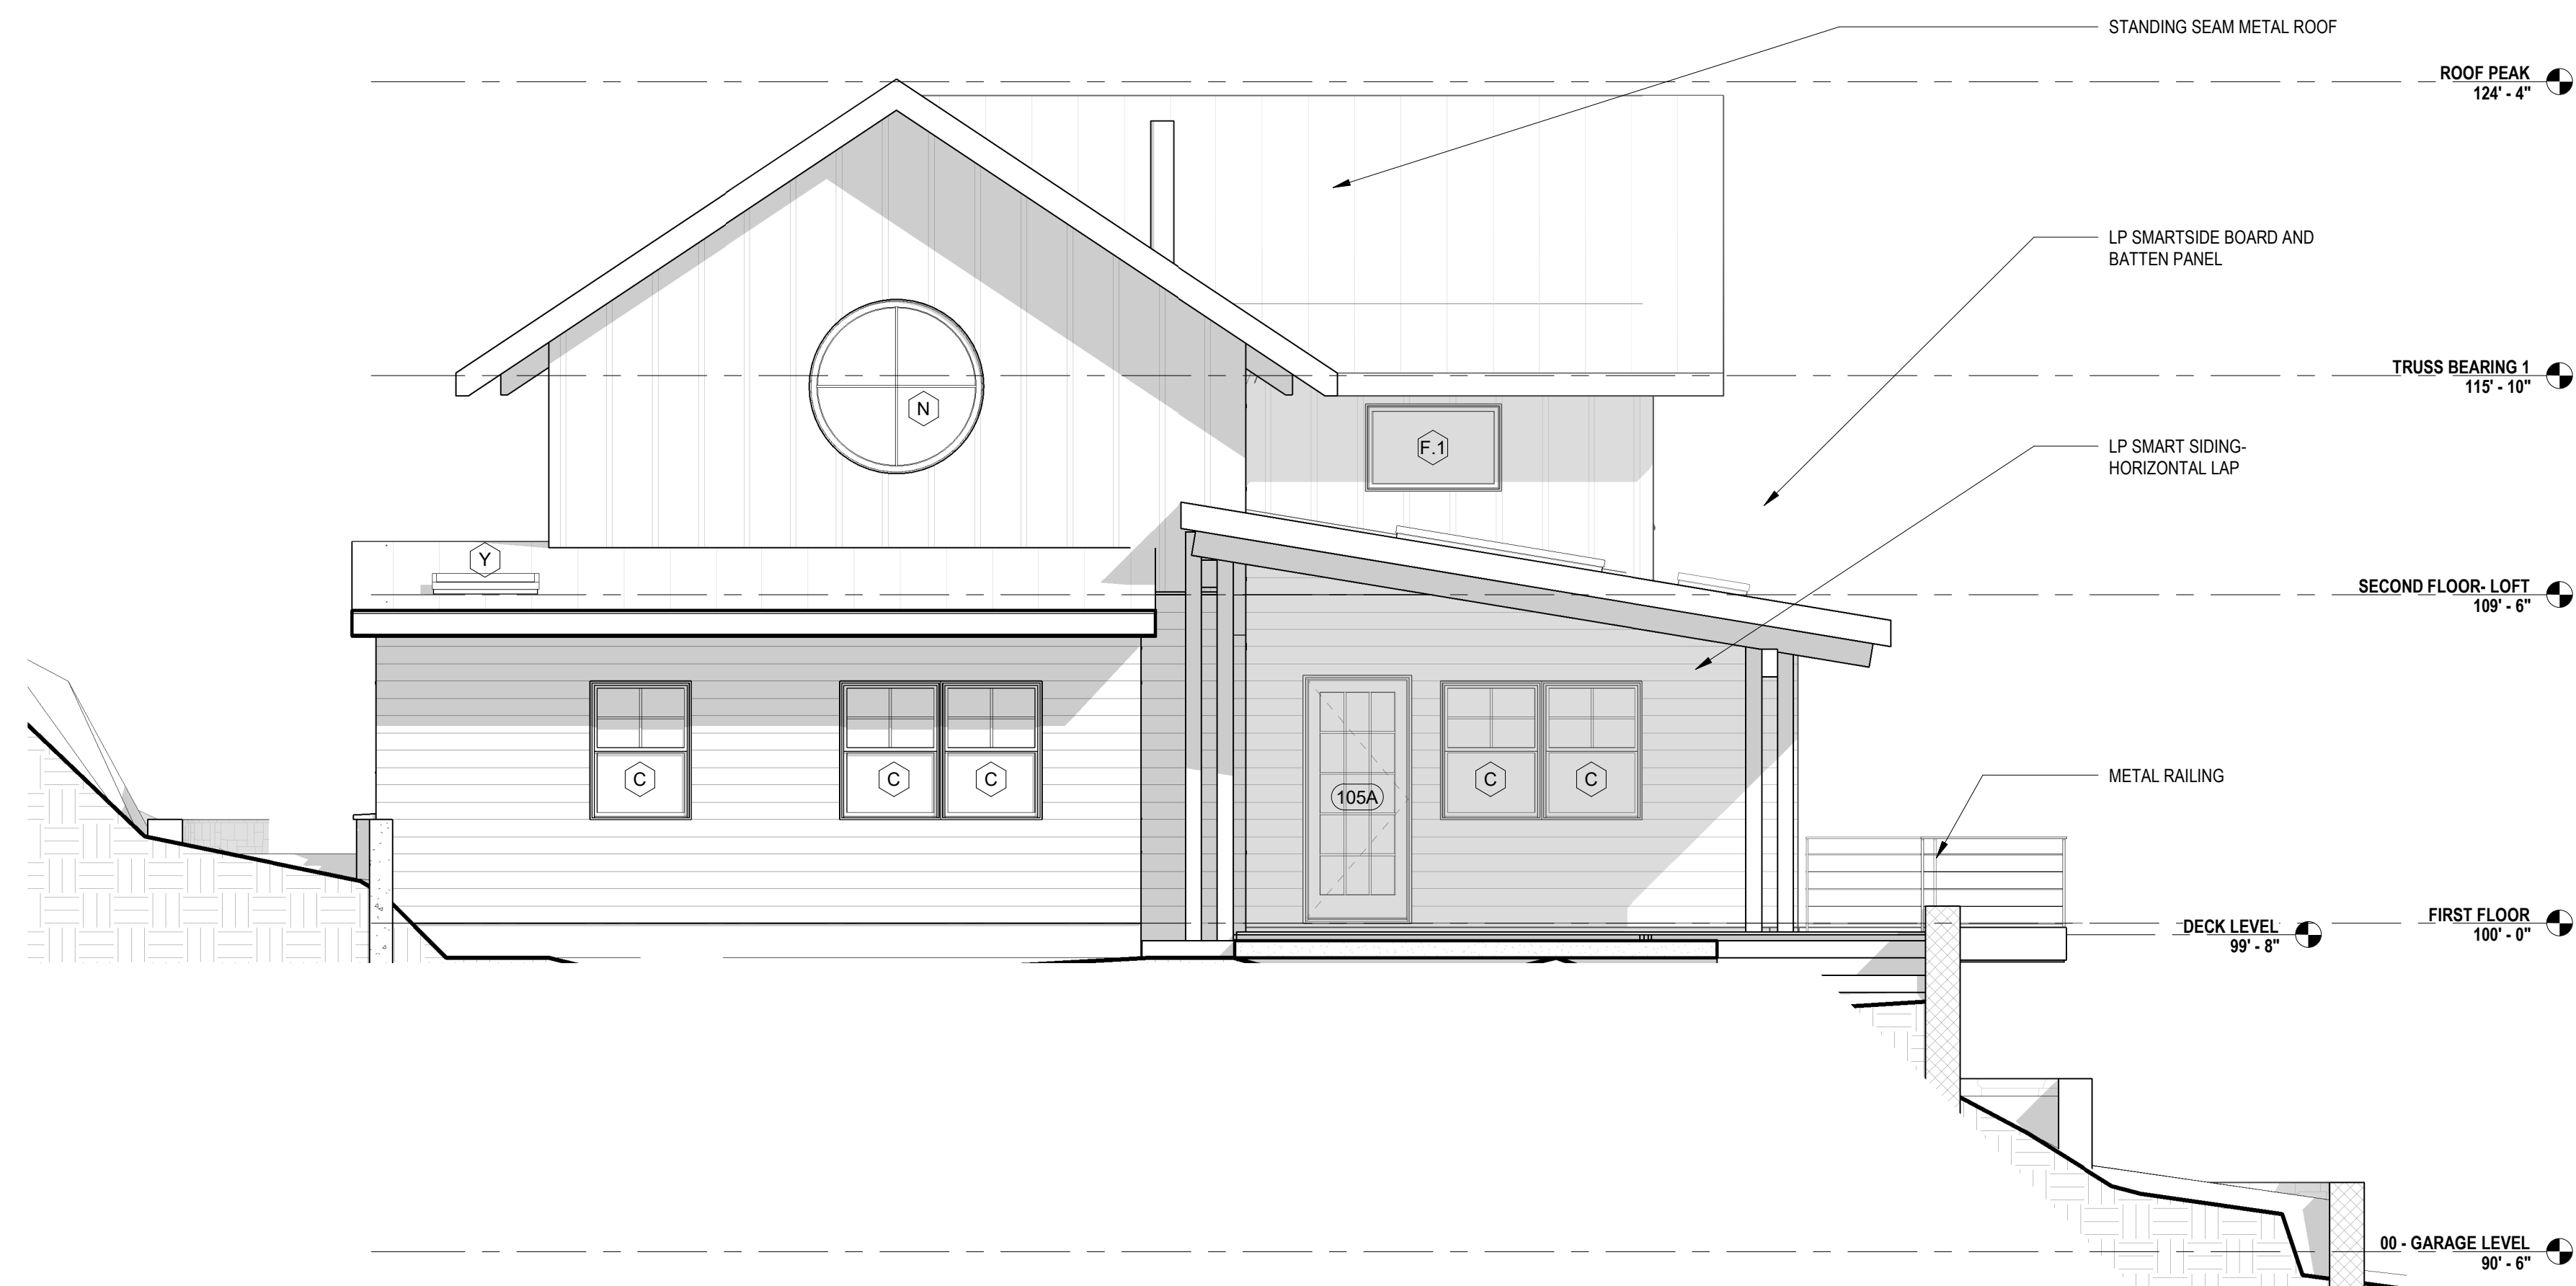


2 WEST ELEVATION

1/4" = 1'-0"

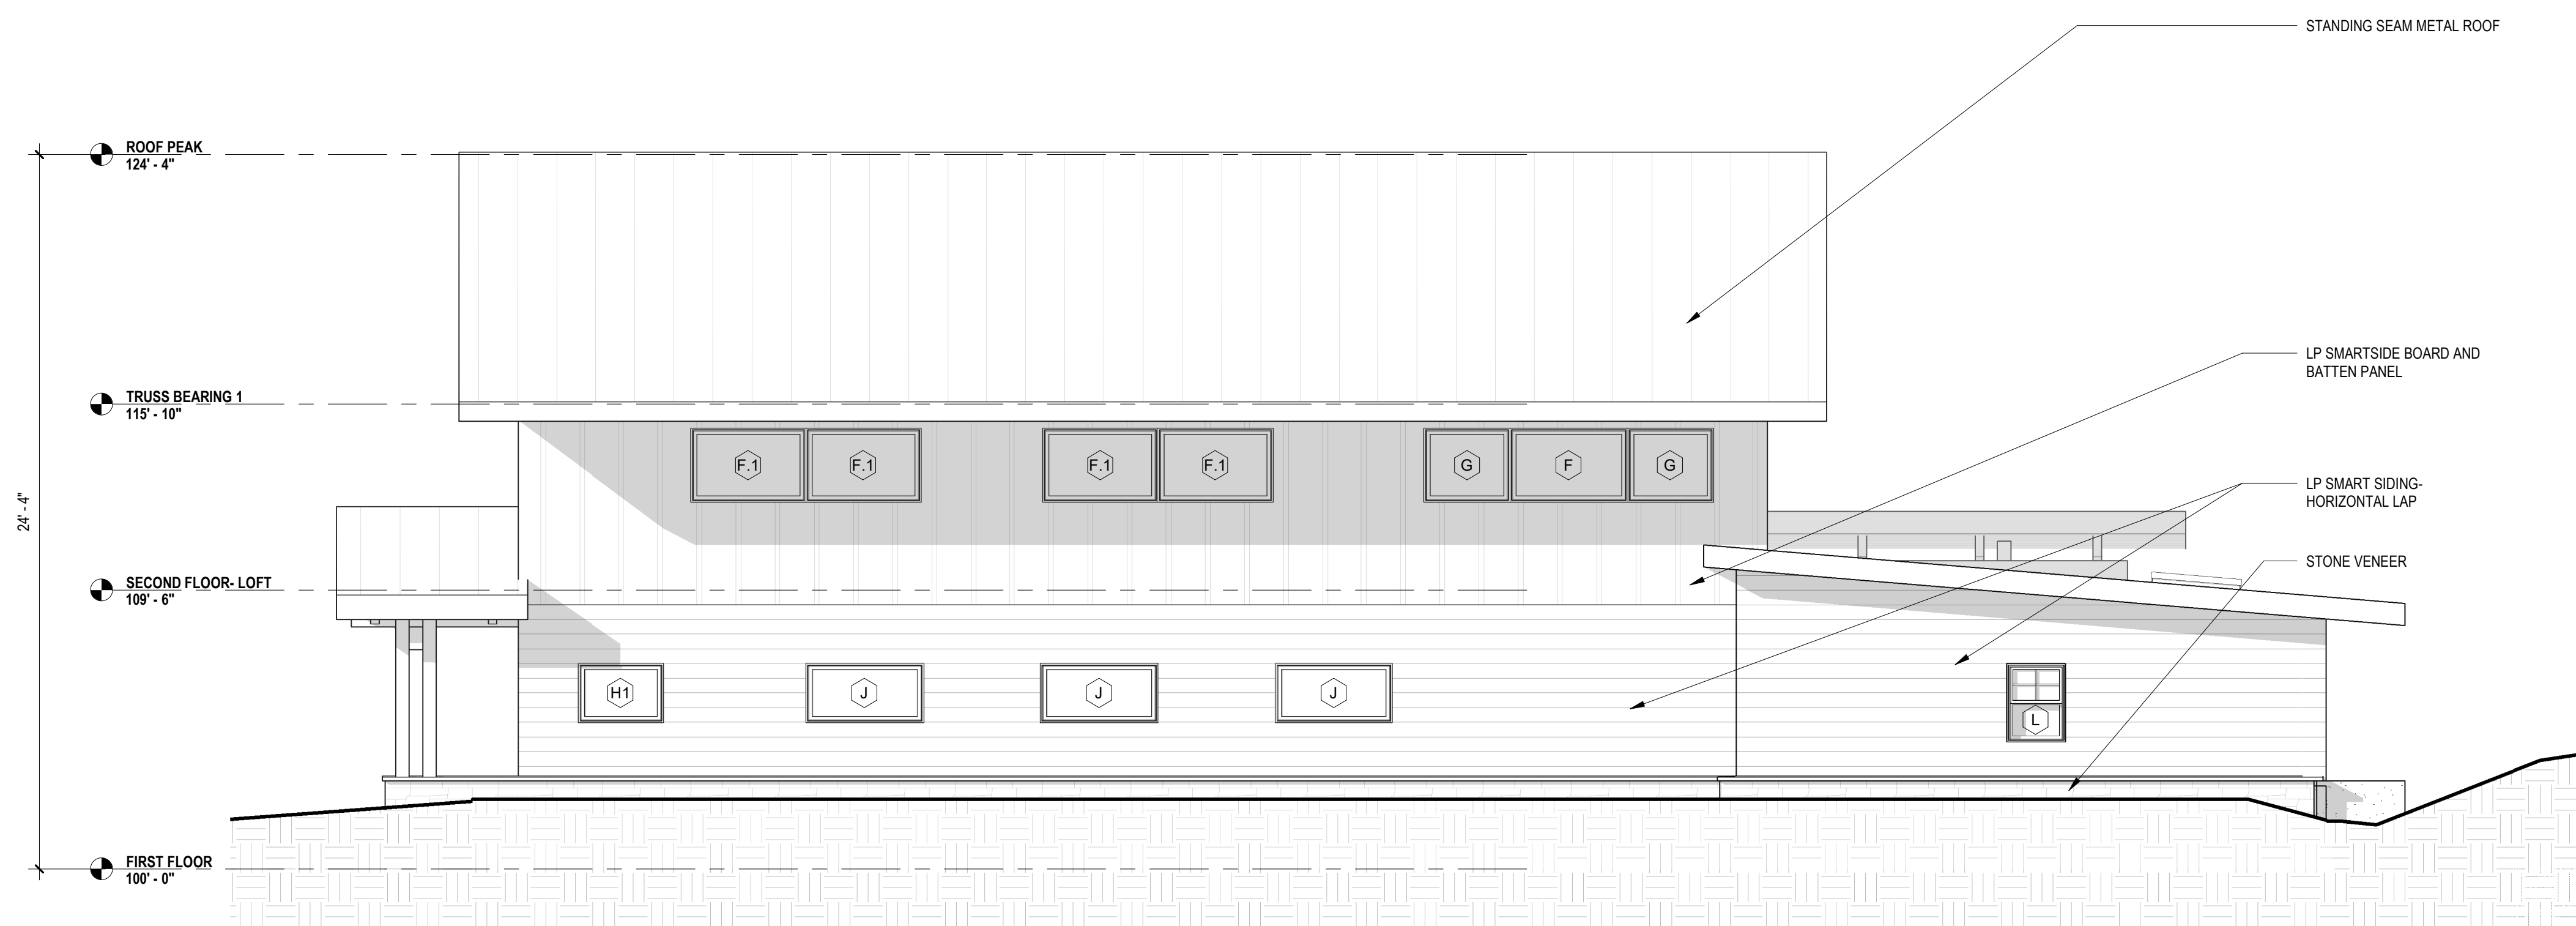

1 NORTH ELEVATION

1/4" = 1'-0"

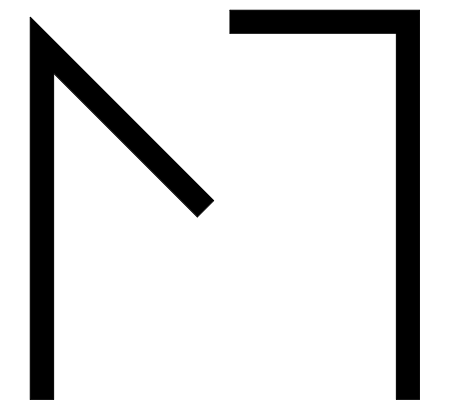

MoTiS
Morrison Tills
Studio

841 W. Lakeside Street Suite A
Madison, WI 53715
608.709.1430
info@motisarch.com

CONSULTANTS

SANNA RES

277 BRUNSON RD
BELLEVILLE, WI 53508

NOT FOR CONSTRUCTION- FOR REFERENCE ONLY

No.	Description	Date

PROJECT NO: 2019

DATE: 06/10/21


SHEET TITLE

EXTERIOR
ELEVATIONS

A202

This document contains information proprietary to Morrison Tills Studio, LLC and is furnished in confidence for the limited purpose of evaluation, bidding or review. This document or its contents may not be used for any other purpose and may not be reproduced or disclosed to others without the prior written consent of Morrison Tills Studio, LLC.

All rights reserved Copyright 2021

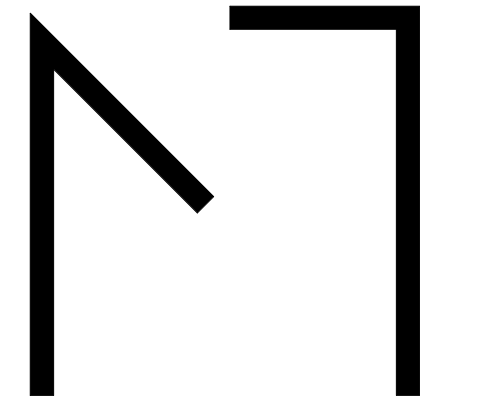

MoTiS
Morrison Tills
Studio

841 W. Lakeside Street Suite A
Madison, WI 53715
608.709.1430
info@motisarch.com

CONSULTANTS

SANNA RES

277 BRUNSON RD
BELLEVILLE, WI 53508

NOT FOR CONSTRUCTION- FOR REFERENCE ONLY

No.	Description	Date

PROJECT NO: 2019

DATE: 06/10/21


SHEET TITLE

BUILDING SECTIONS

A301


This document contains information proprietary to Morrison Tills Studio, LLC and is furnished in confidence for the limited purpose of evaluation, bidding or review. This document or its contents may not be used for any other purpose and may not be reproduced or disclosed to others without the prior written consent of Morrison Tills Studio, LLC.

All rights reserved Copyright 2021

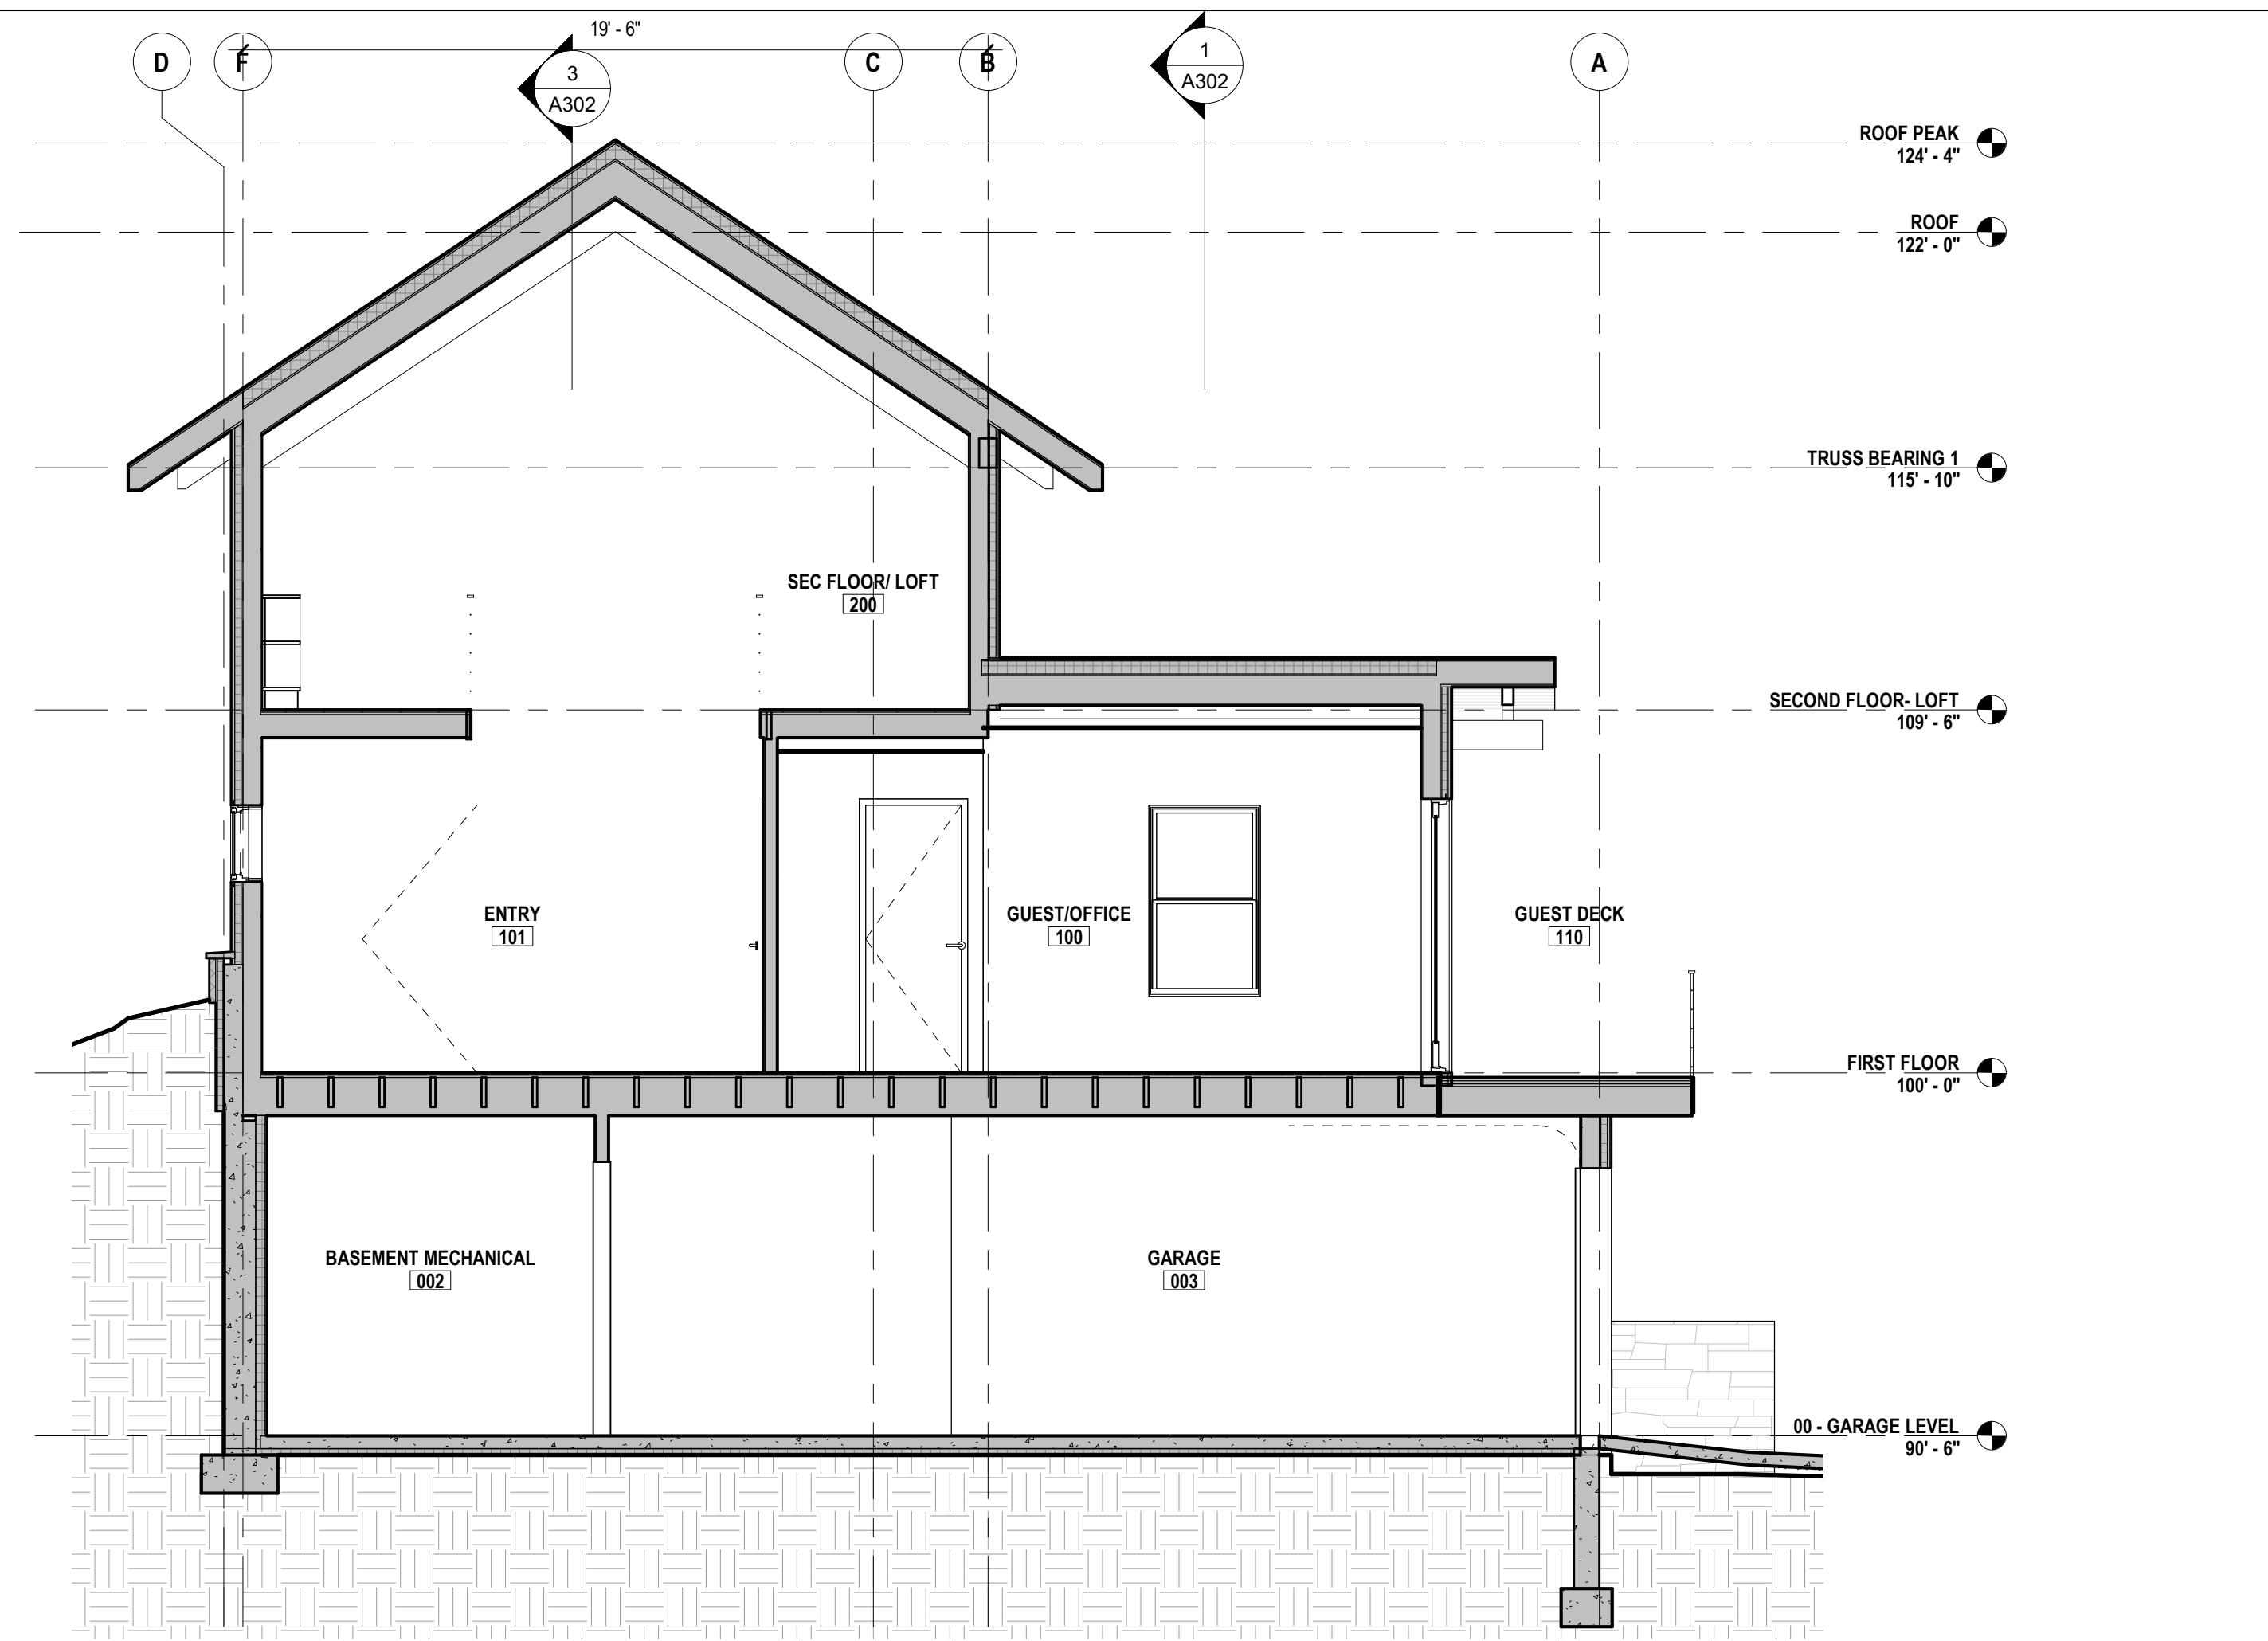


3 SECTION 3

1/4" = 1'-0"

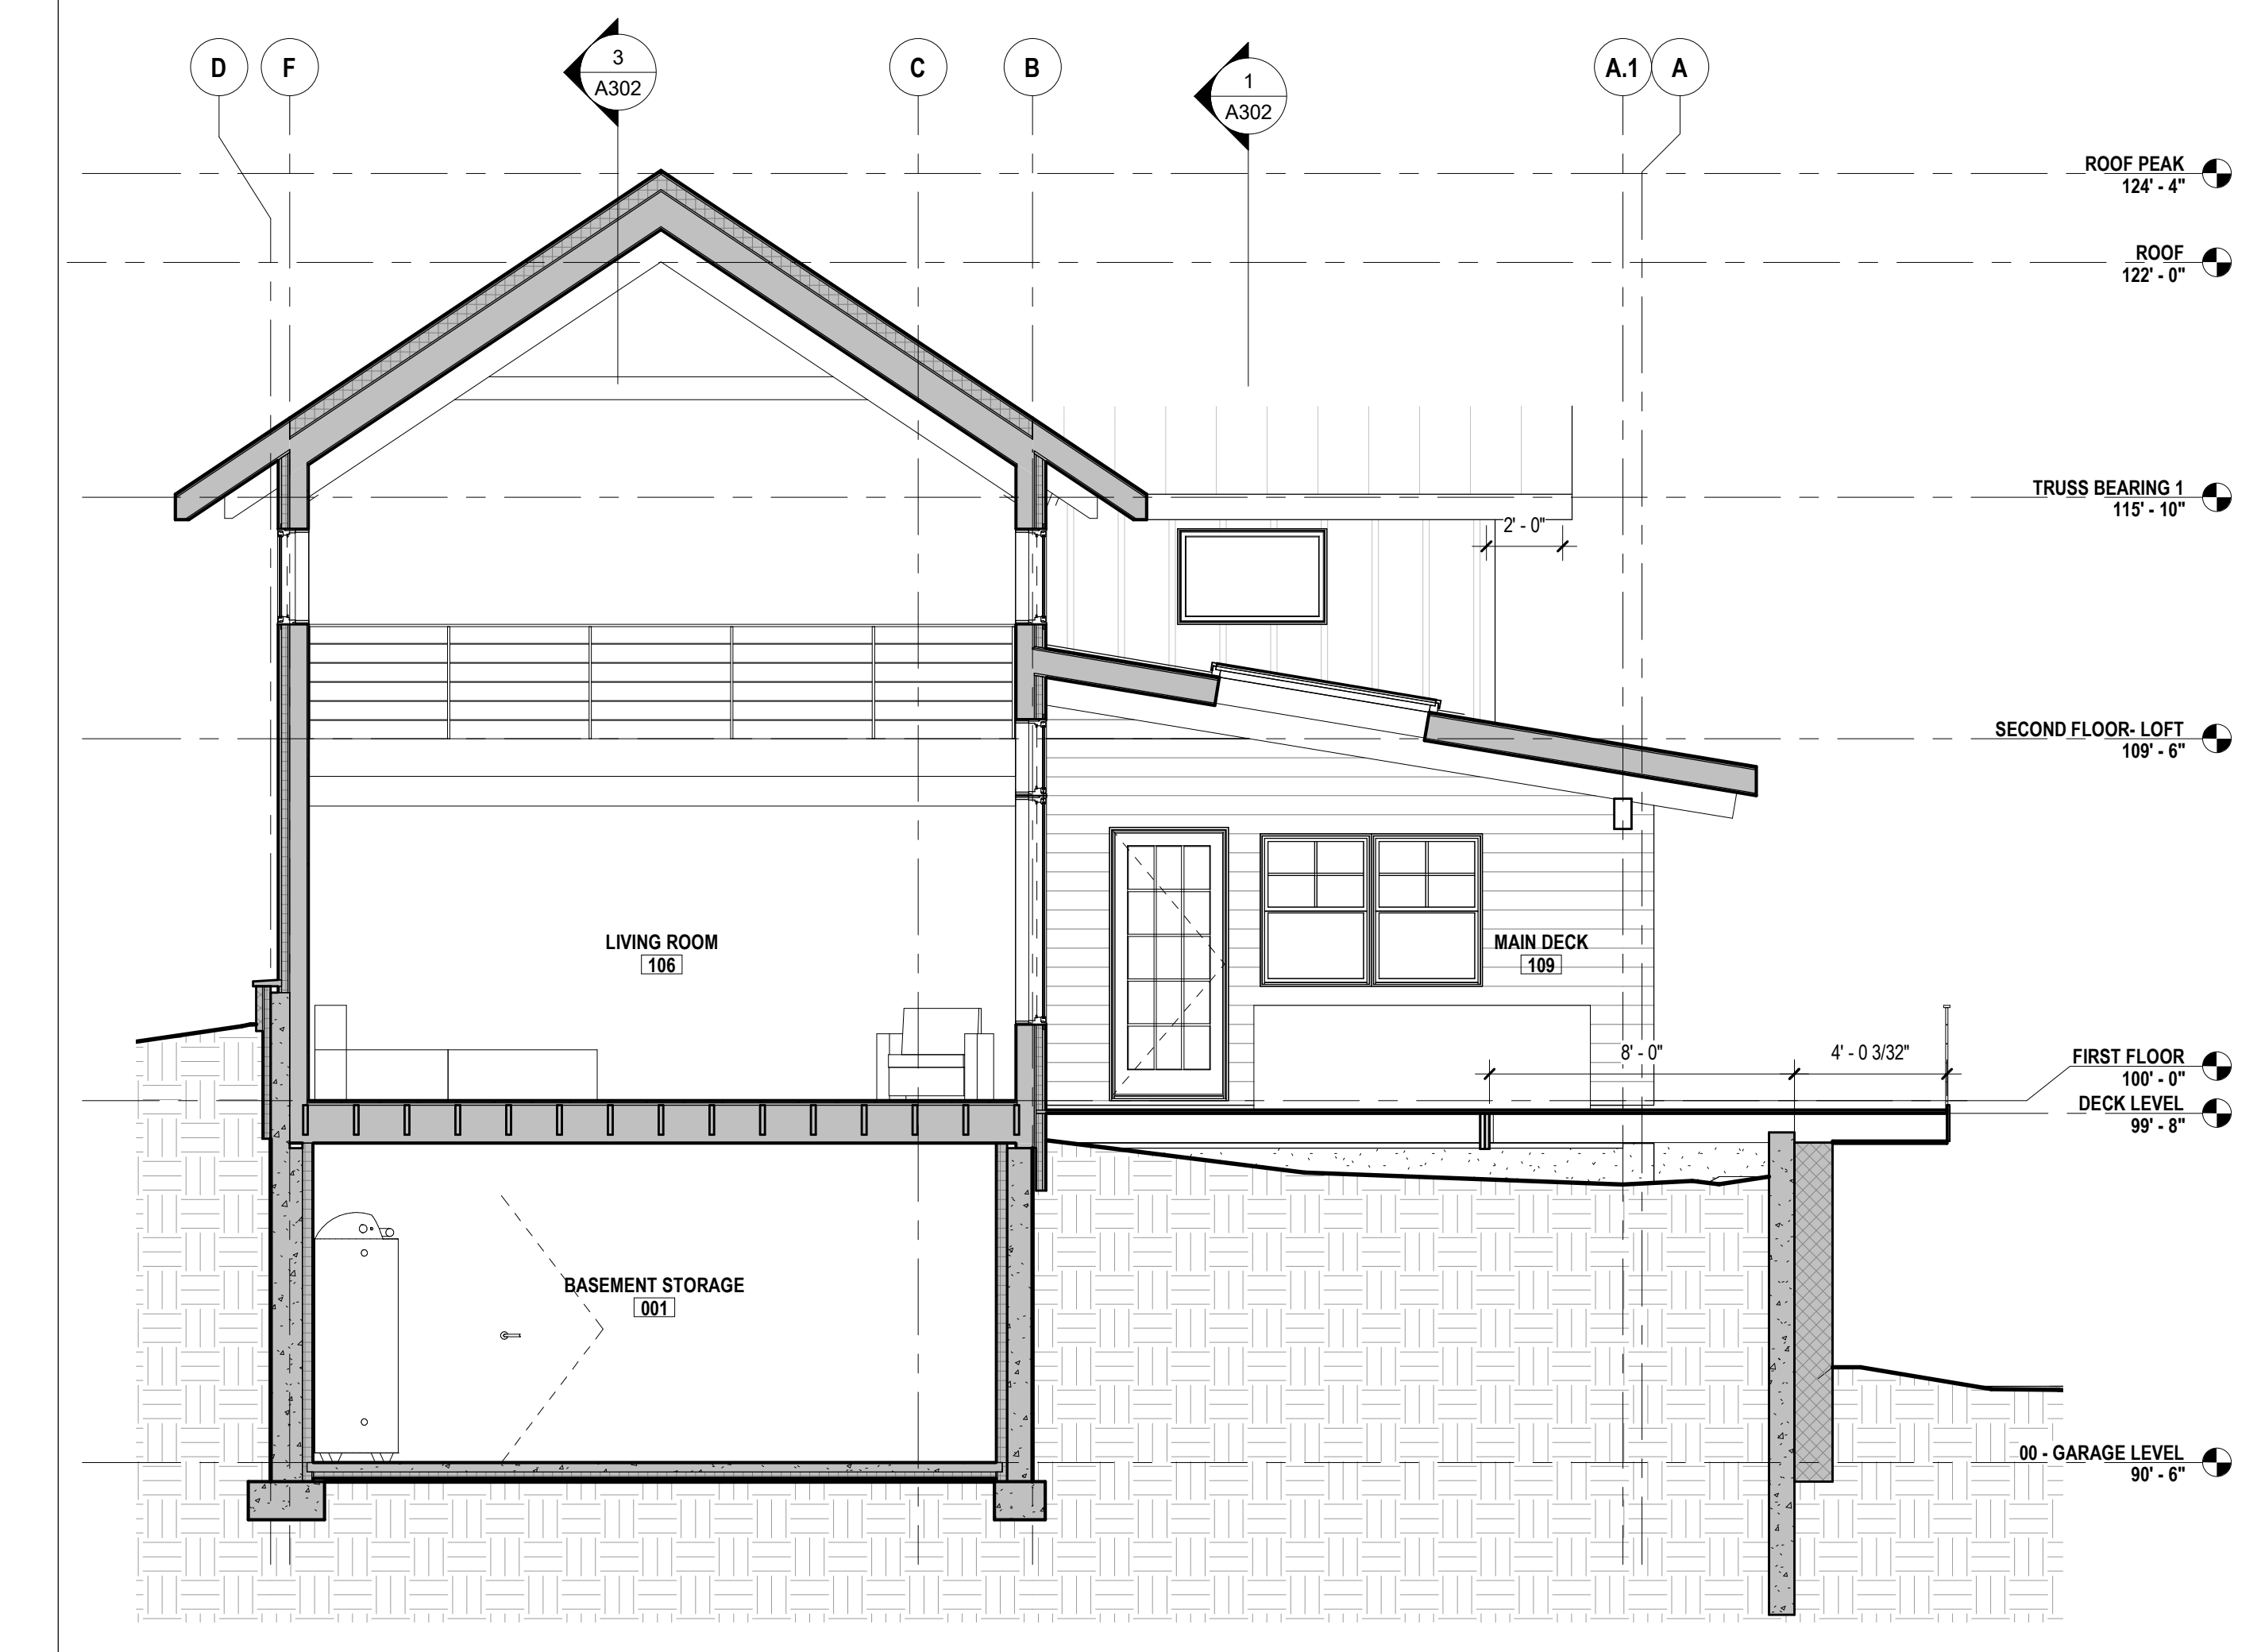


1 SECTION 1

1/4" = 1'-0"

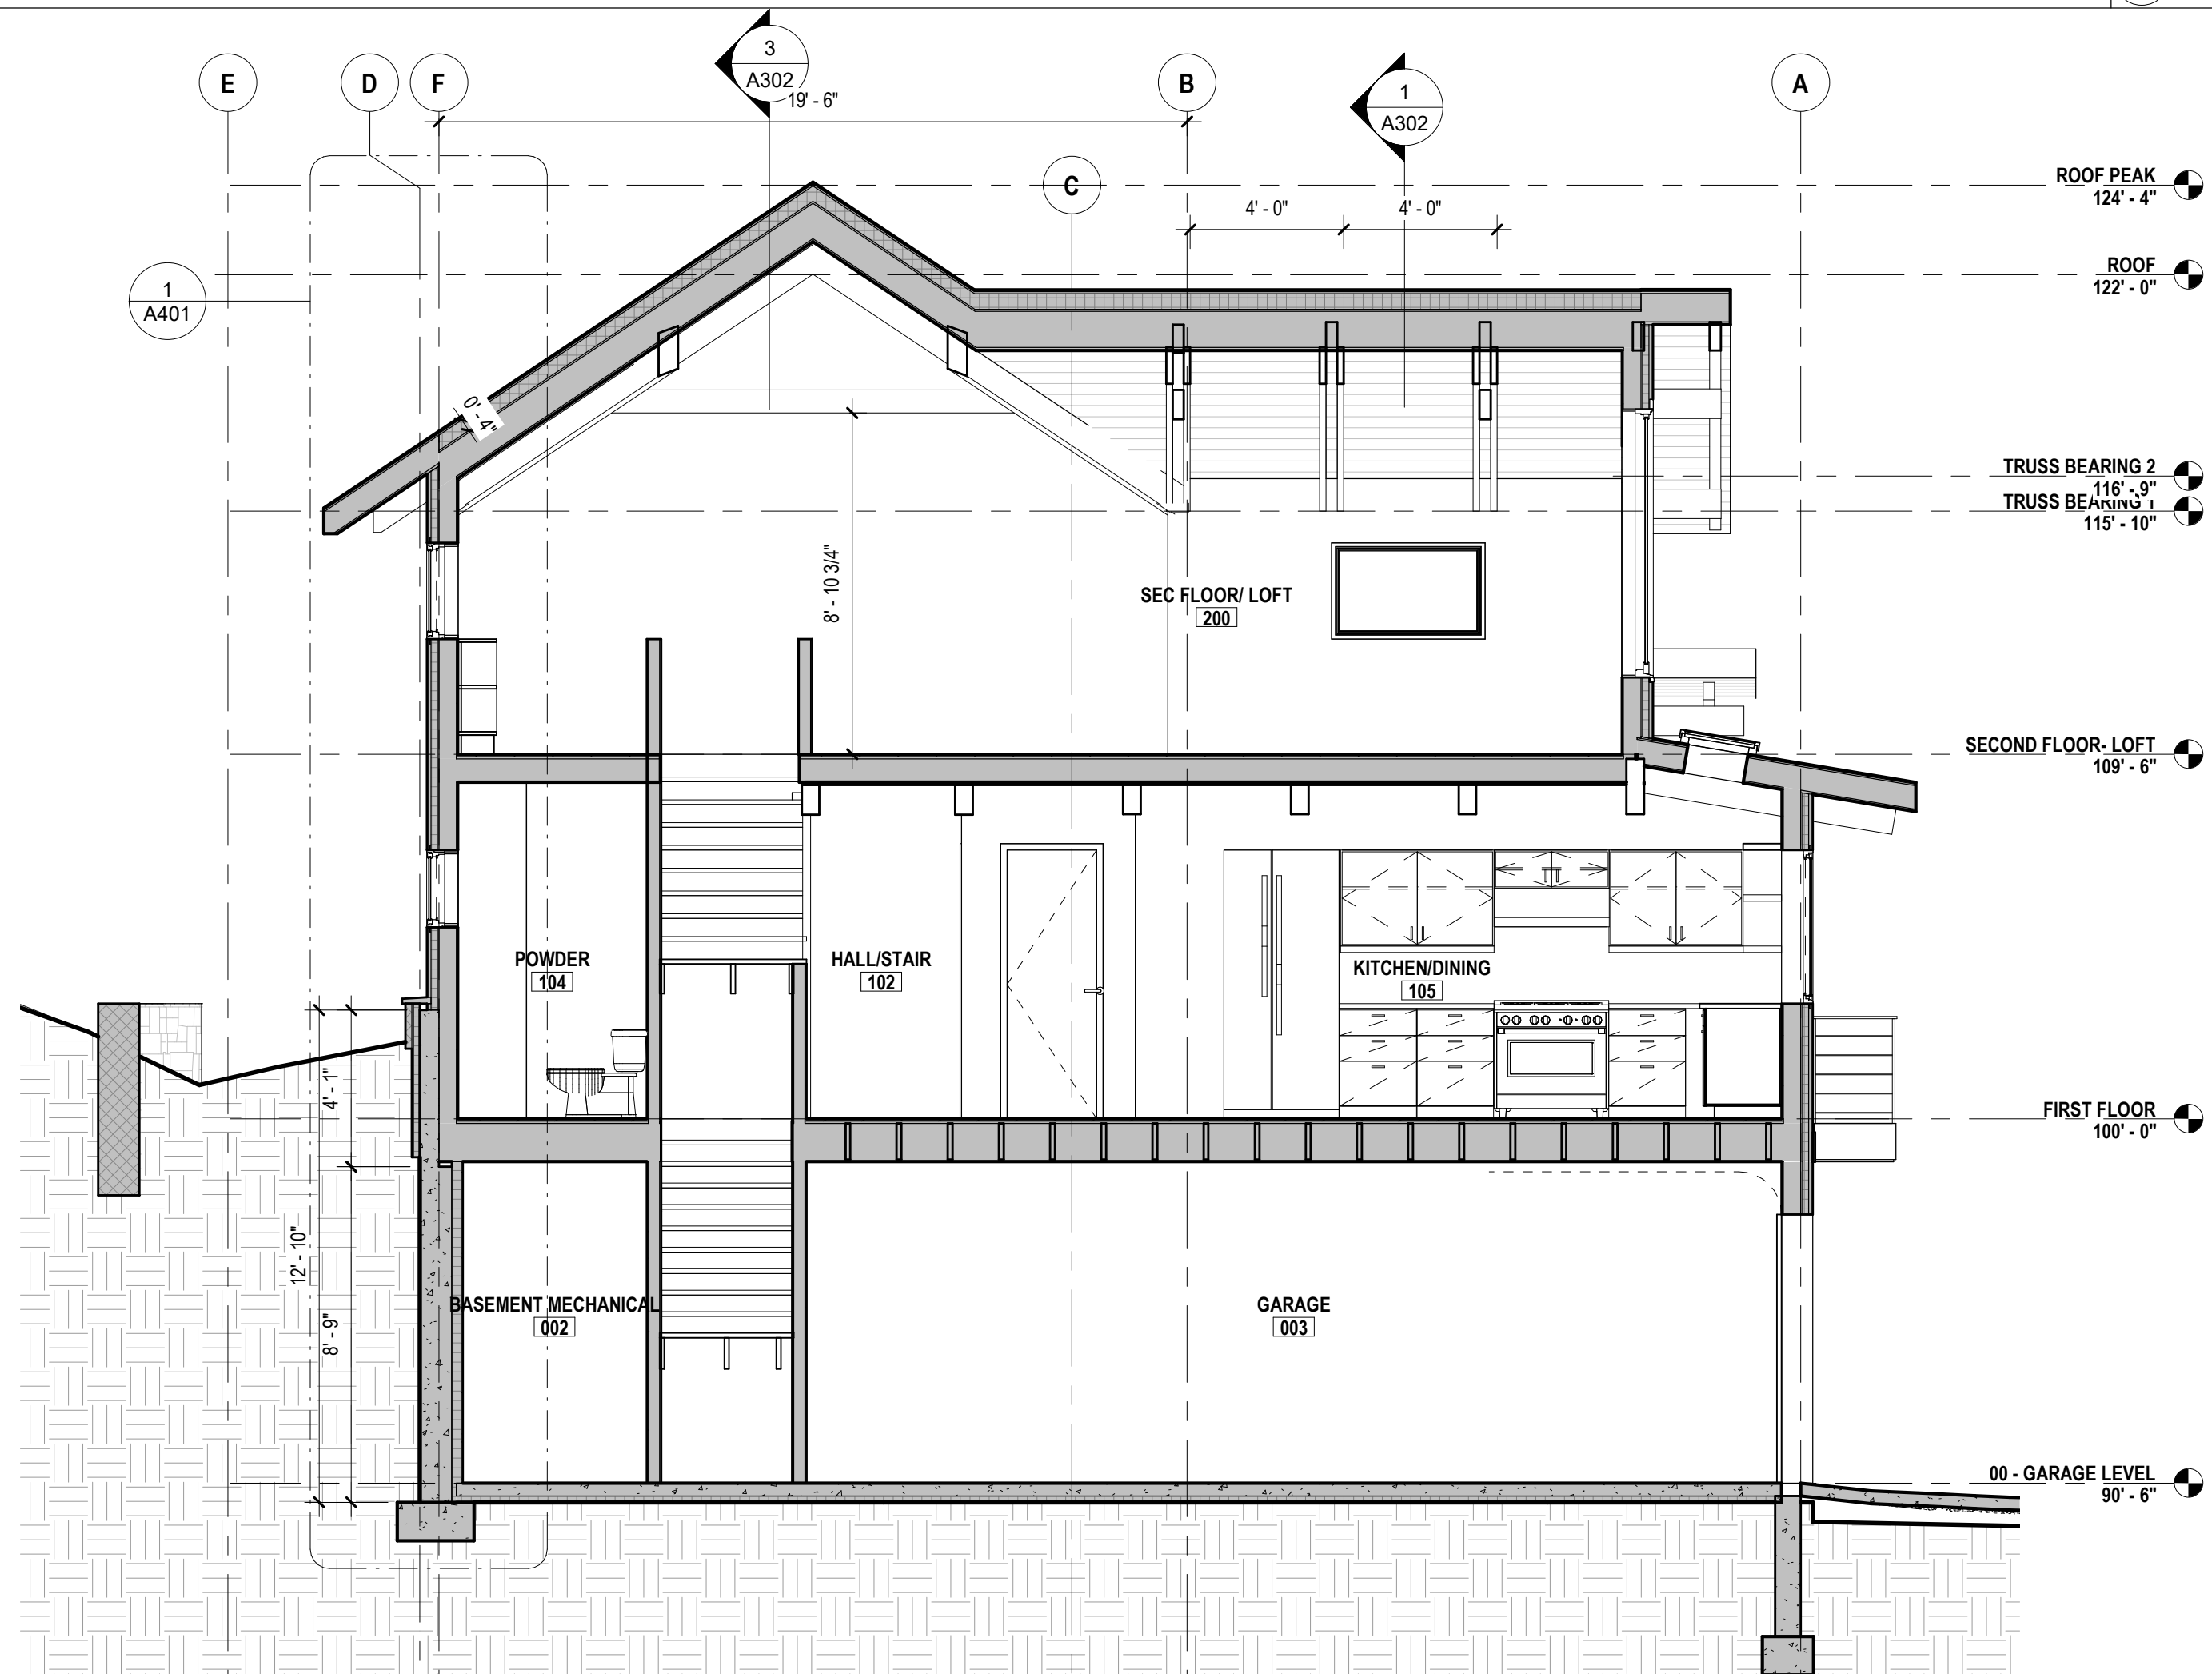

2 SECTION 2

1/4" = 1'-0"

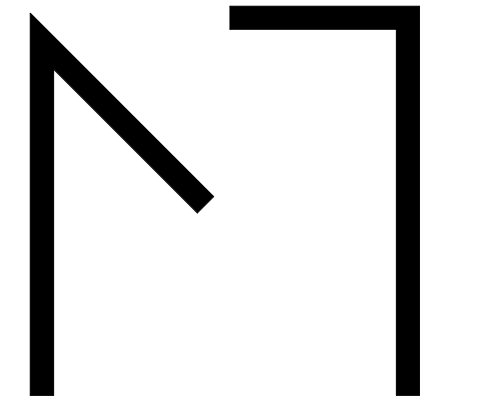

MoTiS
Morrison Tills
Studio

841 W. Lakeside Street Suite A
Madison, WI 53715
608.709.1430
info@motisarch.com

CONSULTANTS

SANNA RES

277 BRUNSON RD
BELLEVILLE, WI 53508

NOT FOR CONSTRUCTION - FOR REFERENCE ONLY

No.	Description	Date

PROJECT NO: 2019

DATE: 06/10/21


SHEET TITLE

BUILDING SECTIONS

A302


This document contains information proprietary to Morrison Tills Studio, LLC and is furnished in confidence for the limited purpose of evaluation, bidding or review. This document or its contents may not be used for any other purpose and may not be reproduced or disclosed to others without the prior written consent of Morrison Tills Studio, LLC.

All rights reserved Copyright 2021

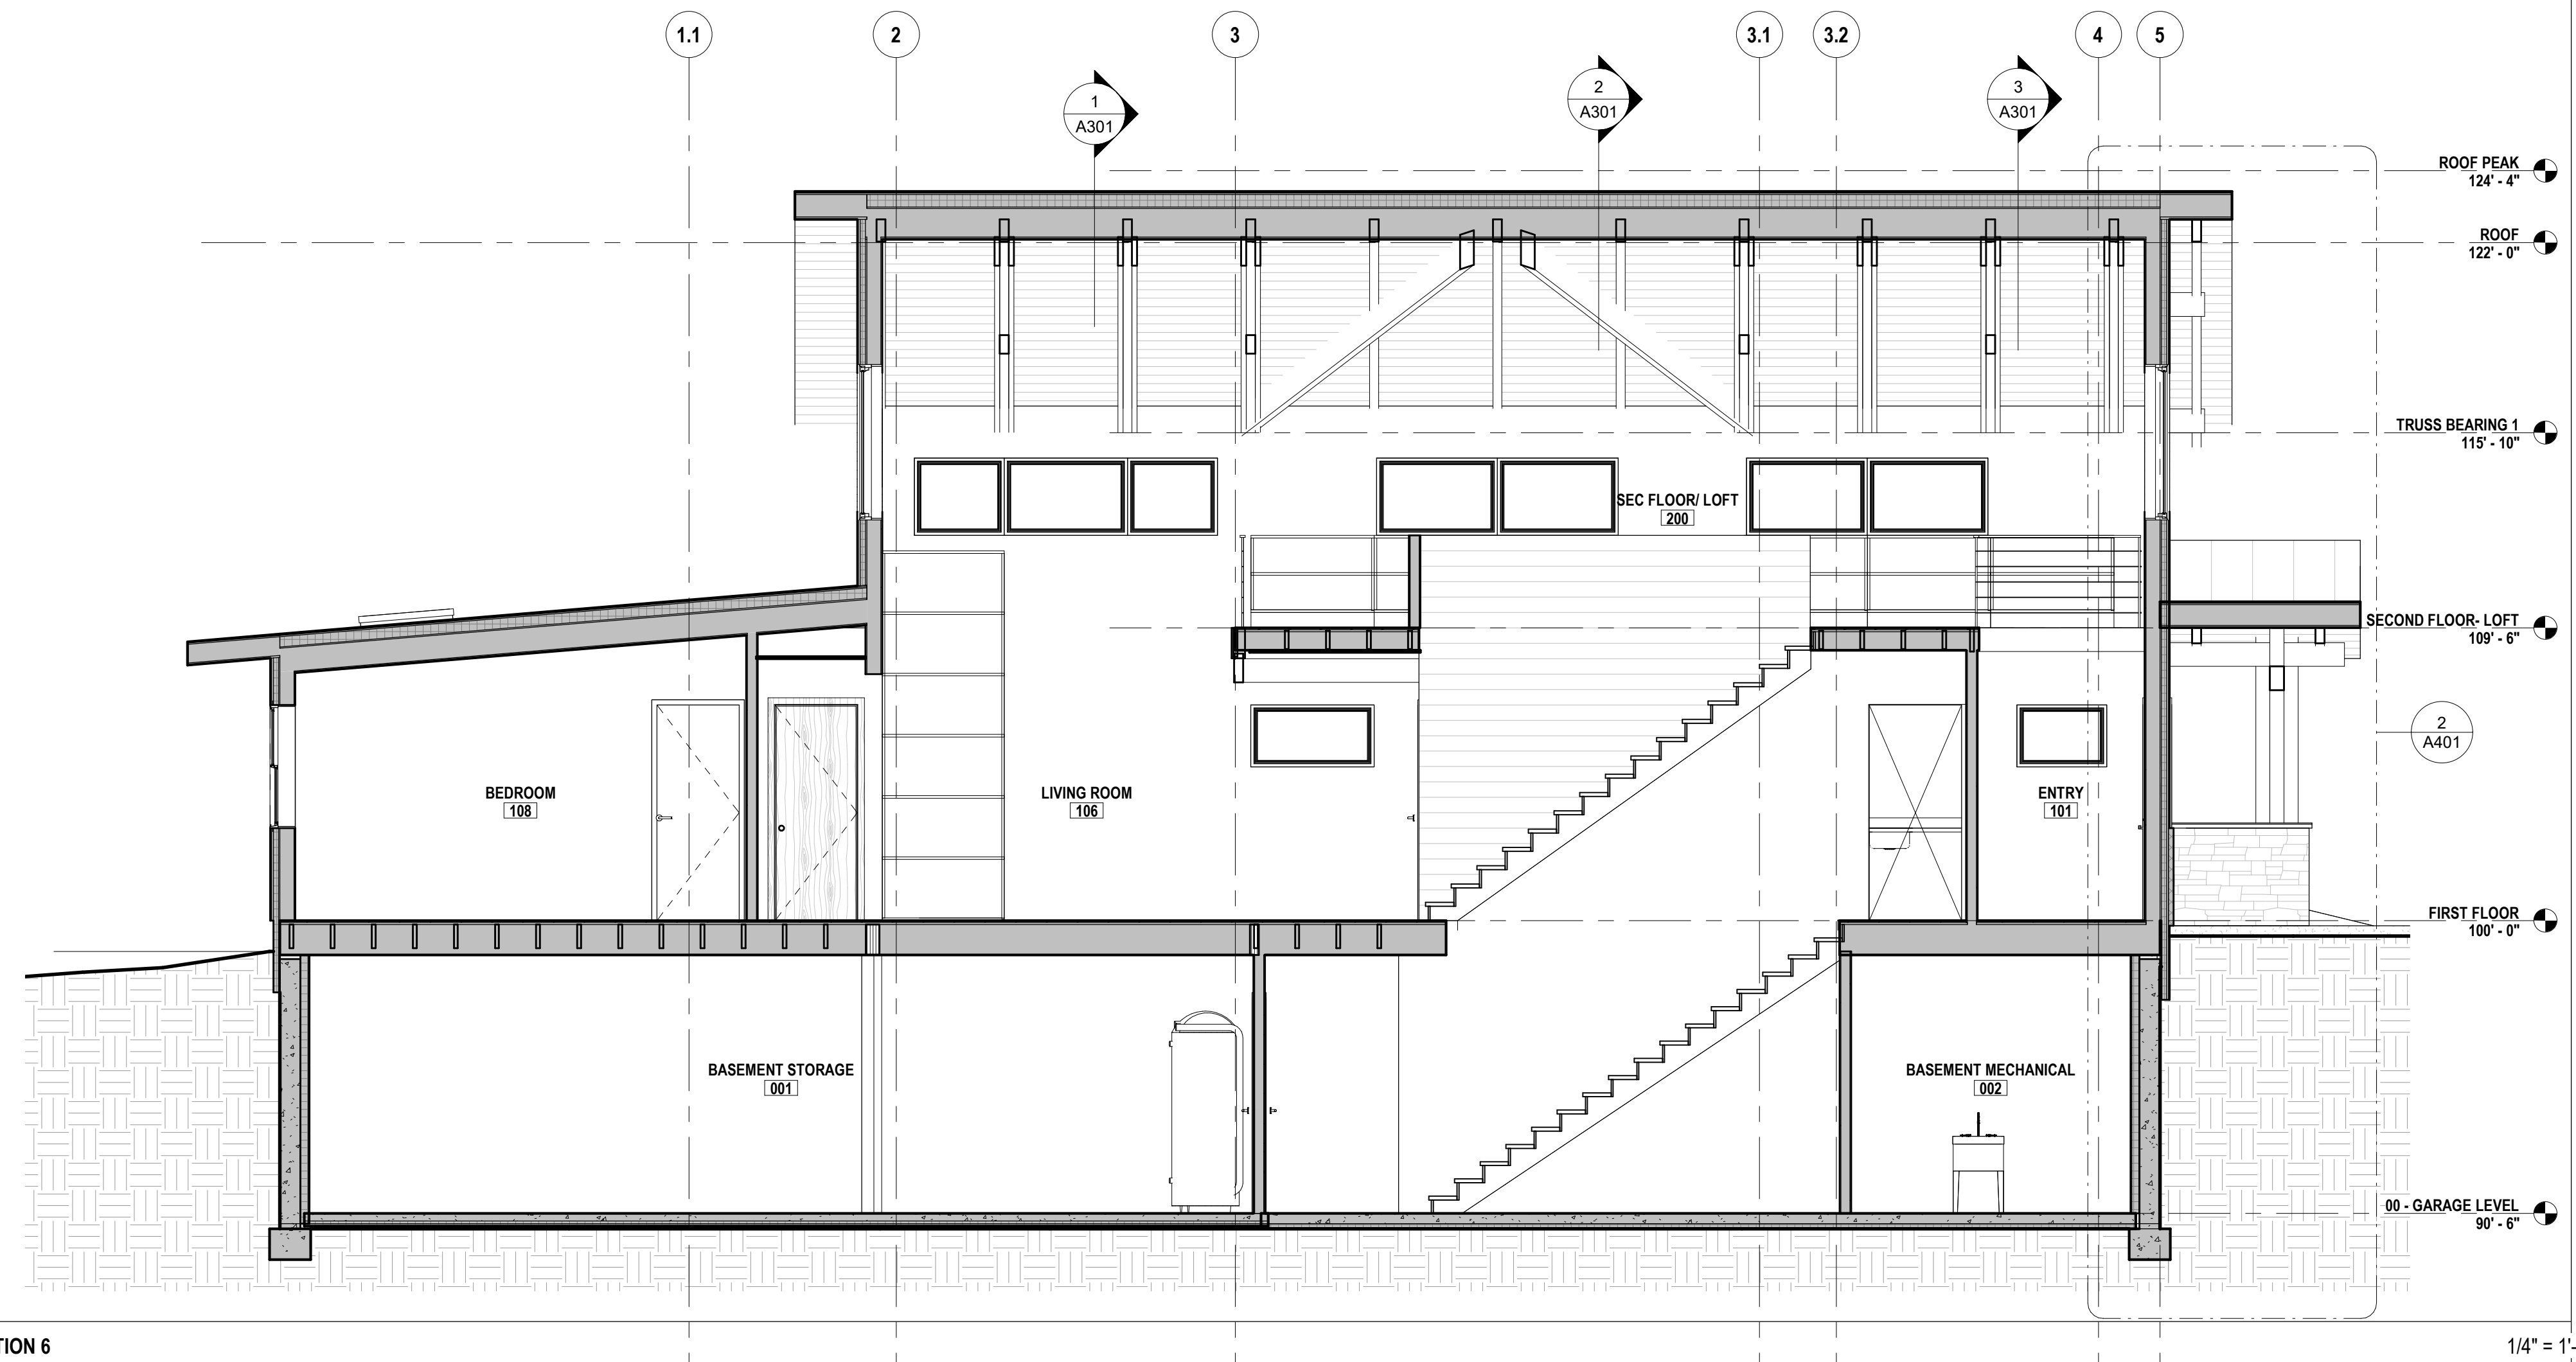


3 SECTION 6

1/4" = 1'-0"

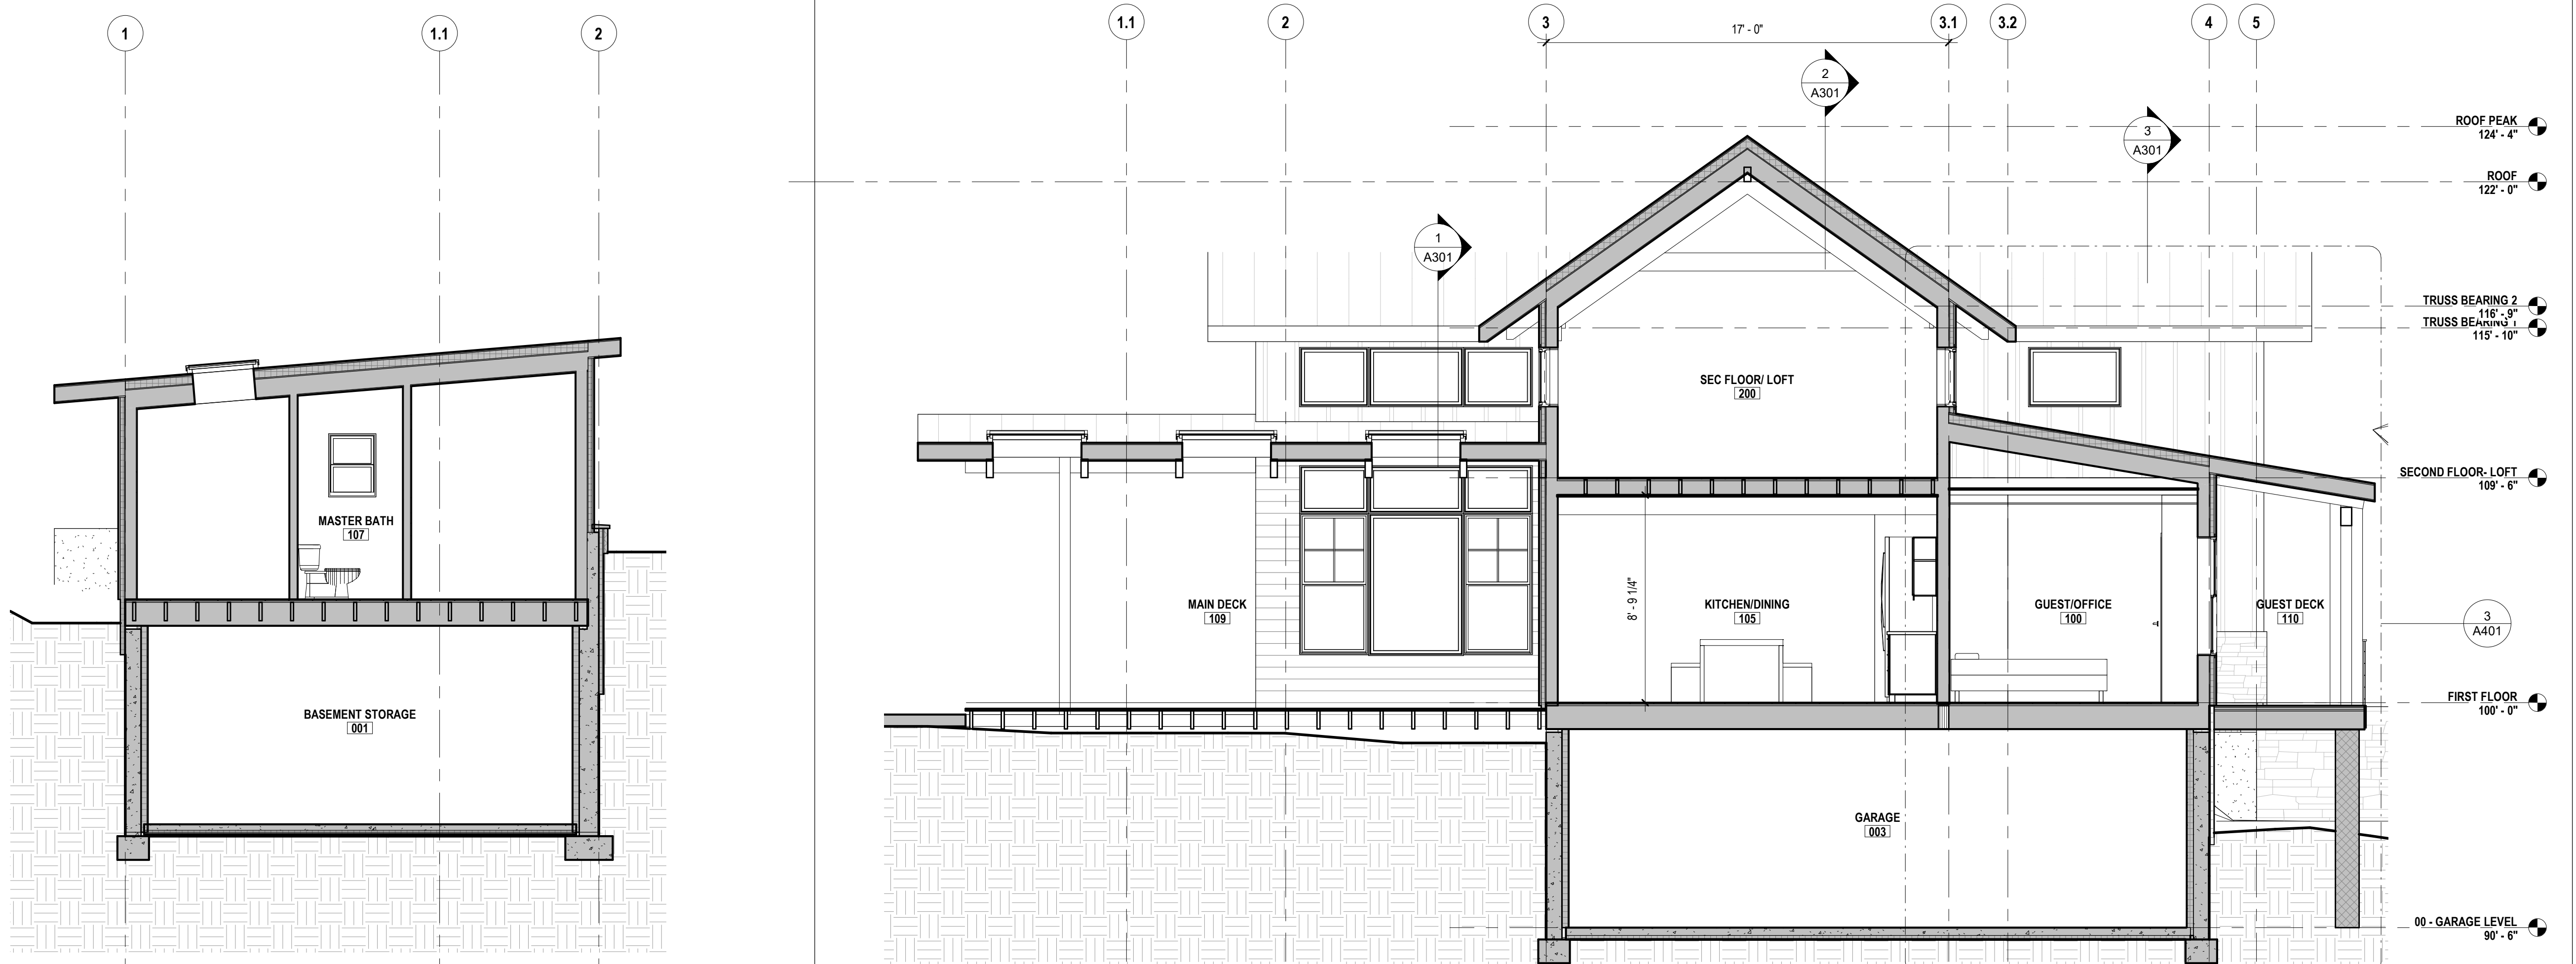

1 SECTION 4


1/4" = 1'-0"

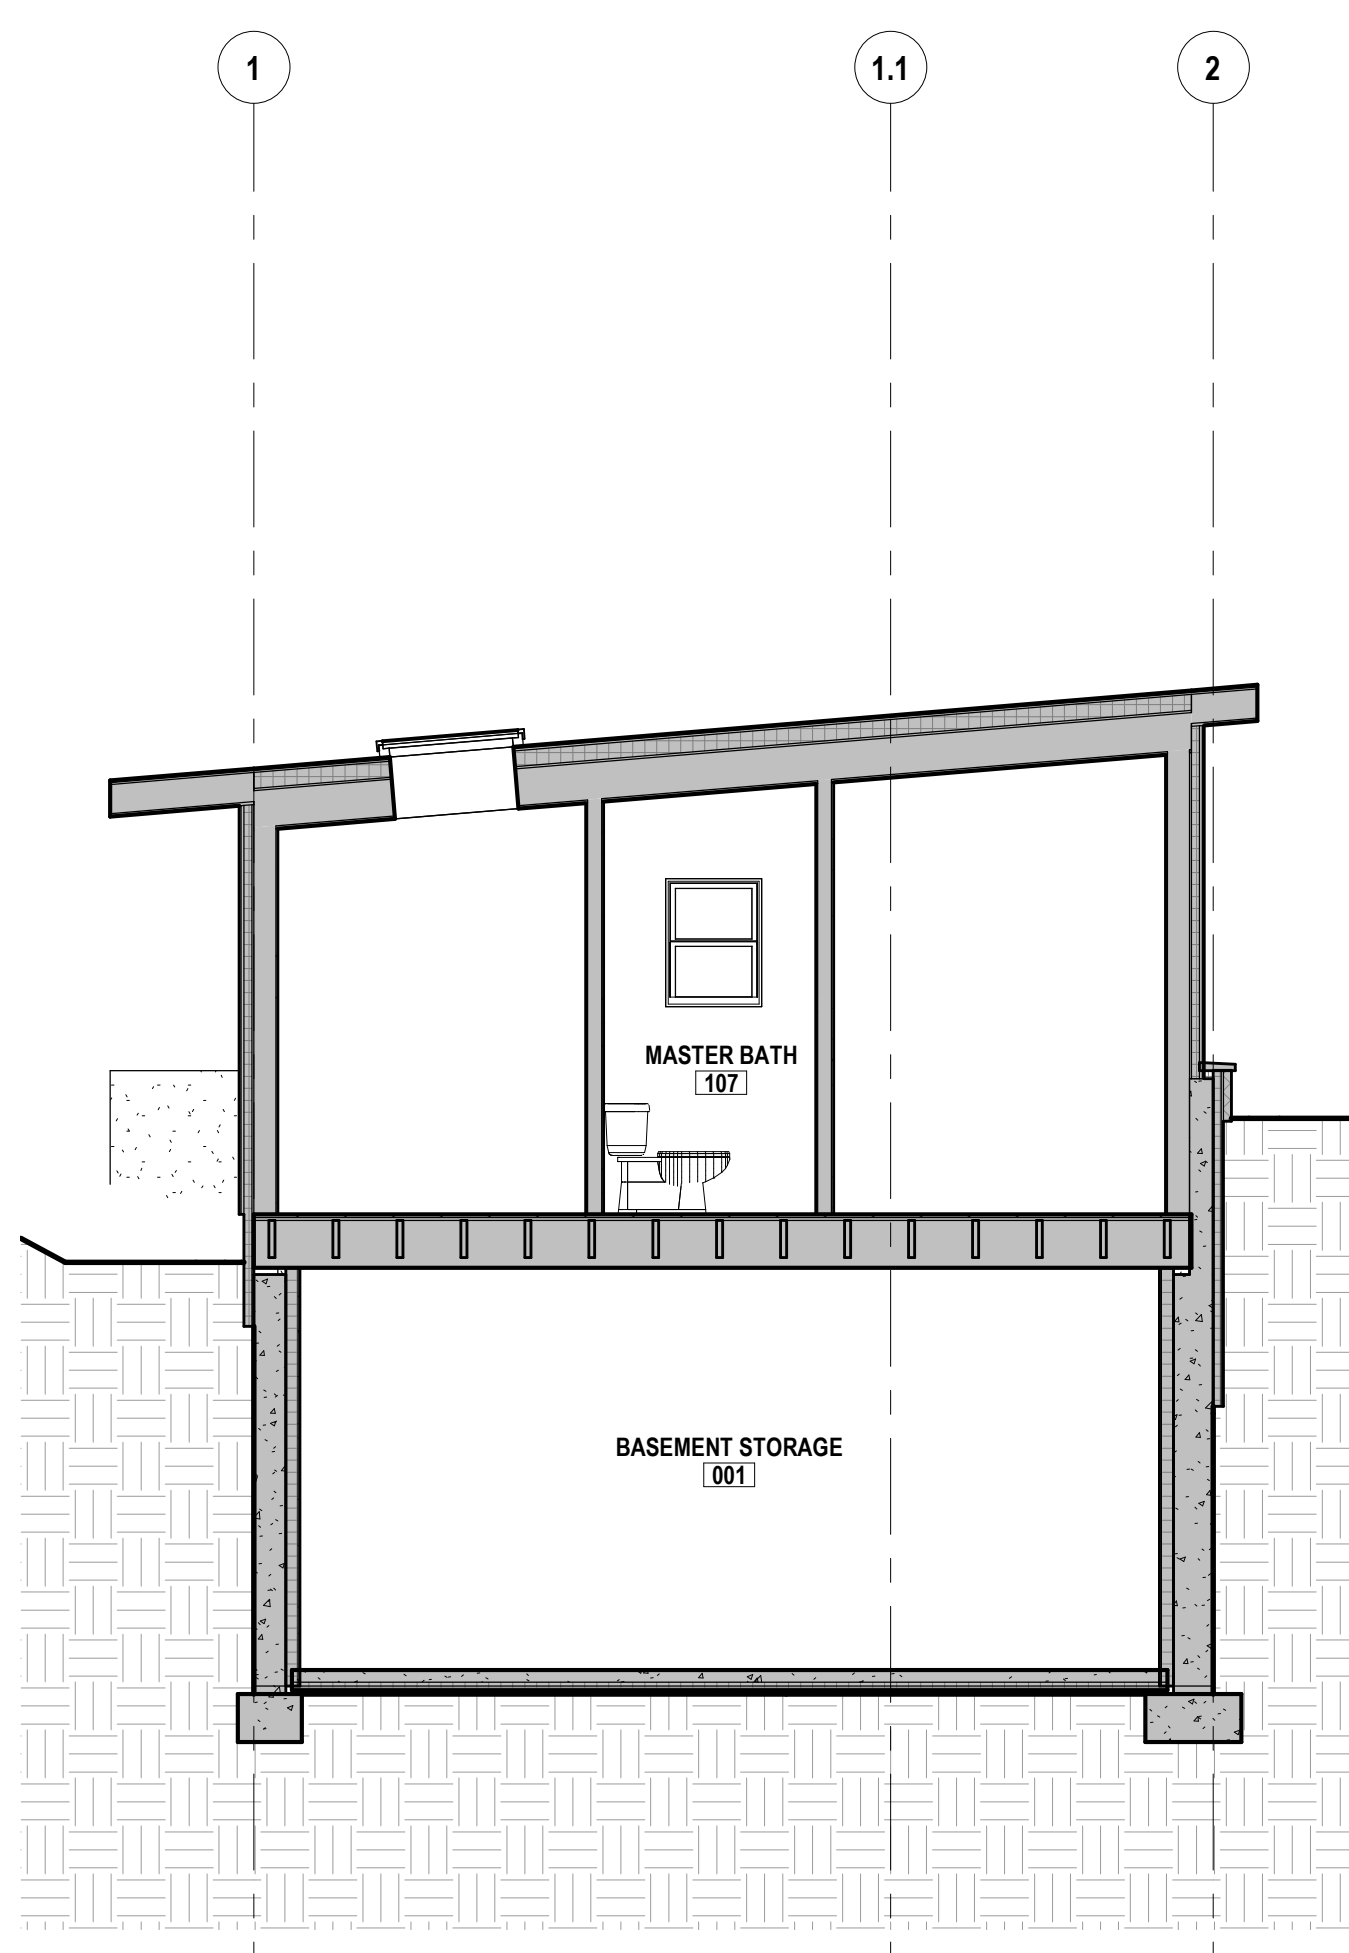

2 SECTION 5

1/4" = 1'-0"

6/10/2021 8:59:22 AM M:\MoTiS Drawings\Projects\2019 Sanna House\Drawings\00 - Rev\01 - Morrison Studio Residences - Option 3.rvt

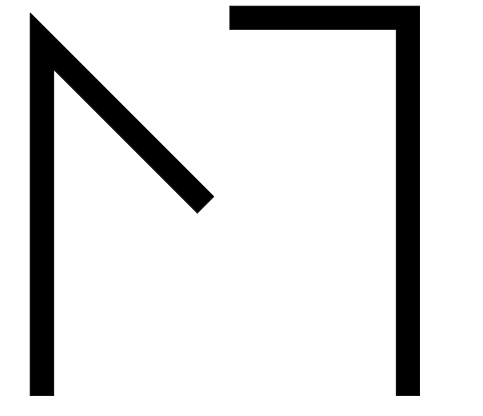

MoTiS
Morrison Tills
Studio

841 W. Lakeside Street Suite A
Madison, WI 53715
608.709.1430
info@motisarch.com

CONSULTANTS

SANNA RES

277 BRUNSON RD
BELLEVILLE, WI 53508

NOT FOR CONSTRUCTION- FOR REFERENCE ONLY

No.	Description	Date

PROJECT NO: 2019

DATE: 06/10/21




SHEET TITLE

WALL SECTIONS

A401

This document contains information proprietary to Morrison Tills Studio, LLC and is furnished in confidence for the limited purpose of evaluation, bidding or review. This document or its contents may not be used for any other purpose and may not be reproduced or disclosed to others without the prior written consent of Morrison Tills Studio, LLC.

All rights reserved Copyright 2021

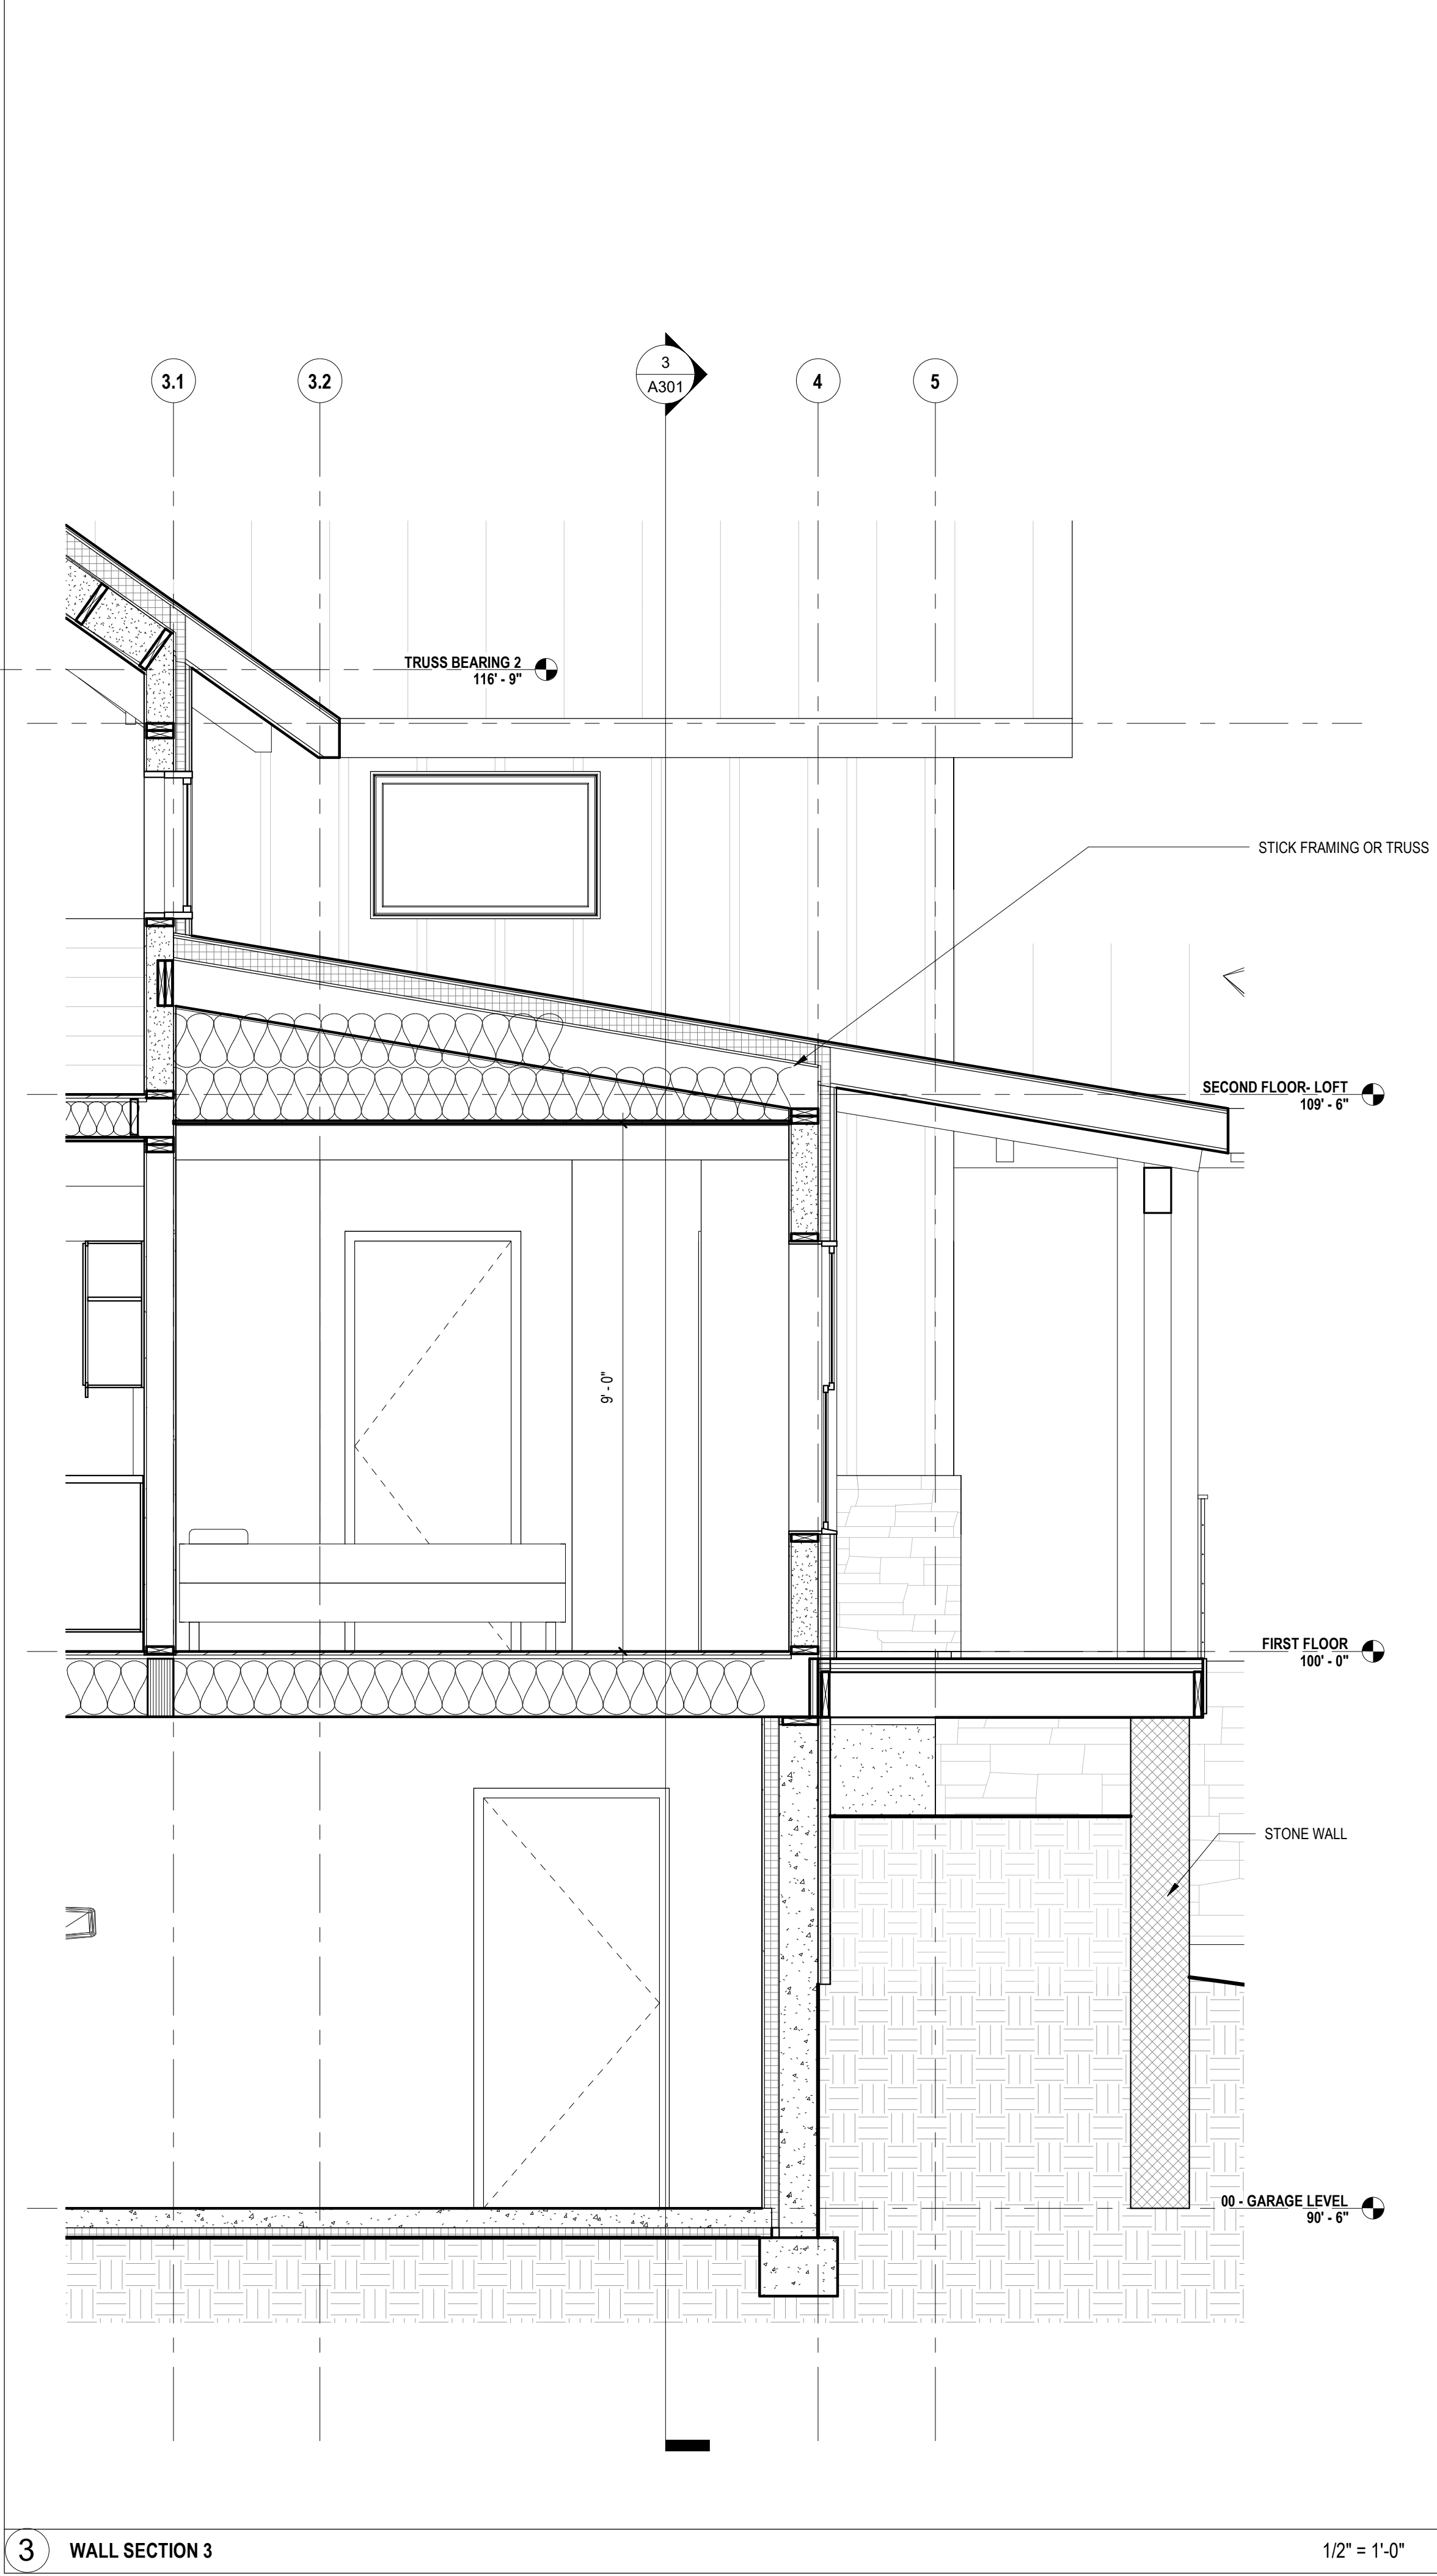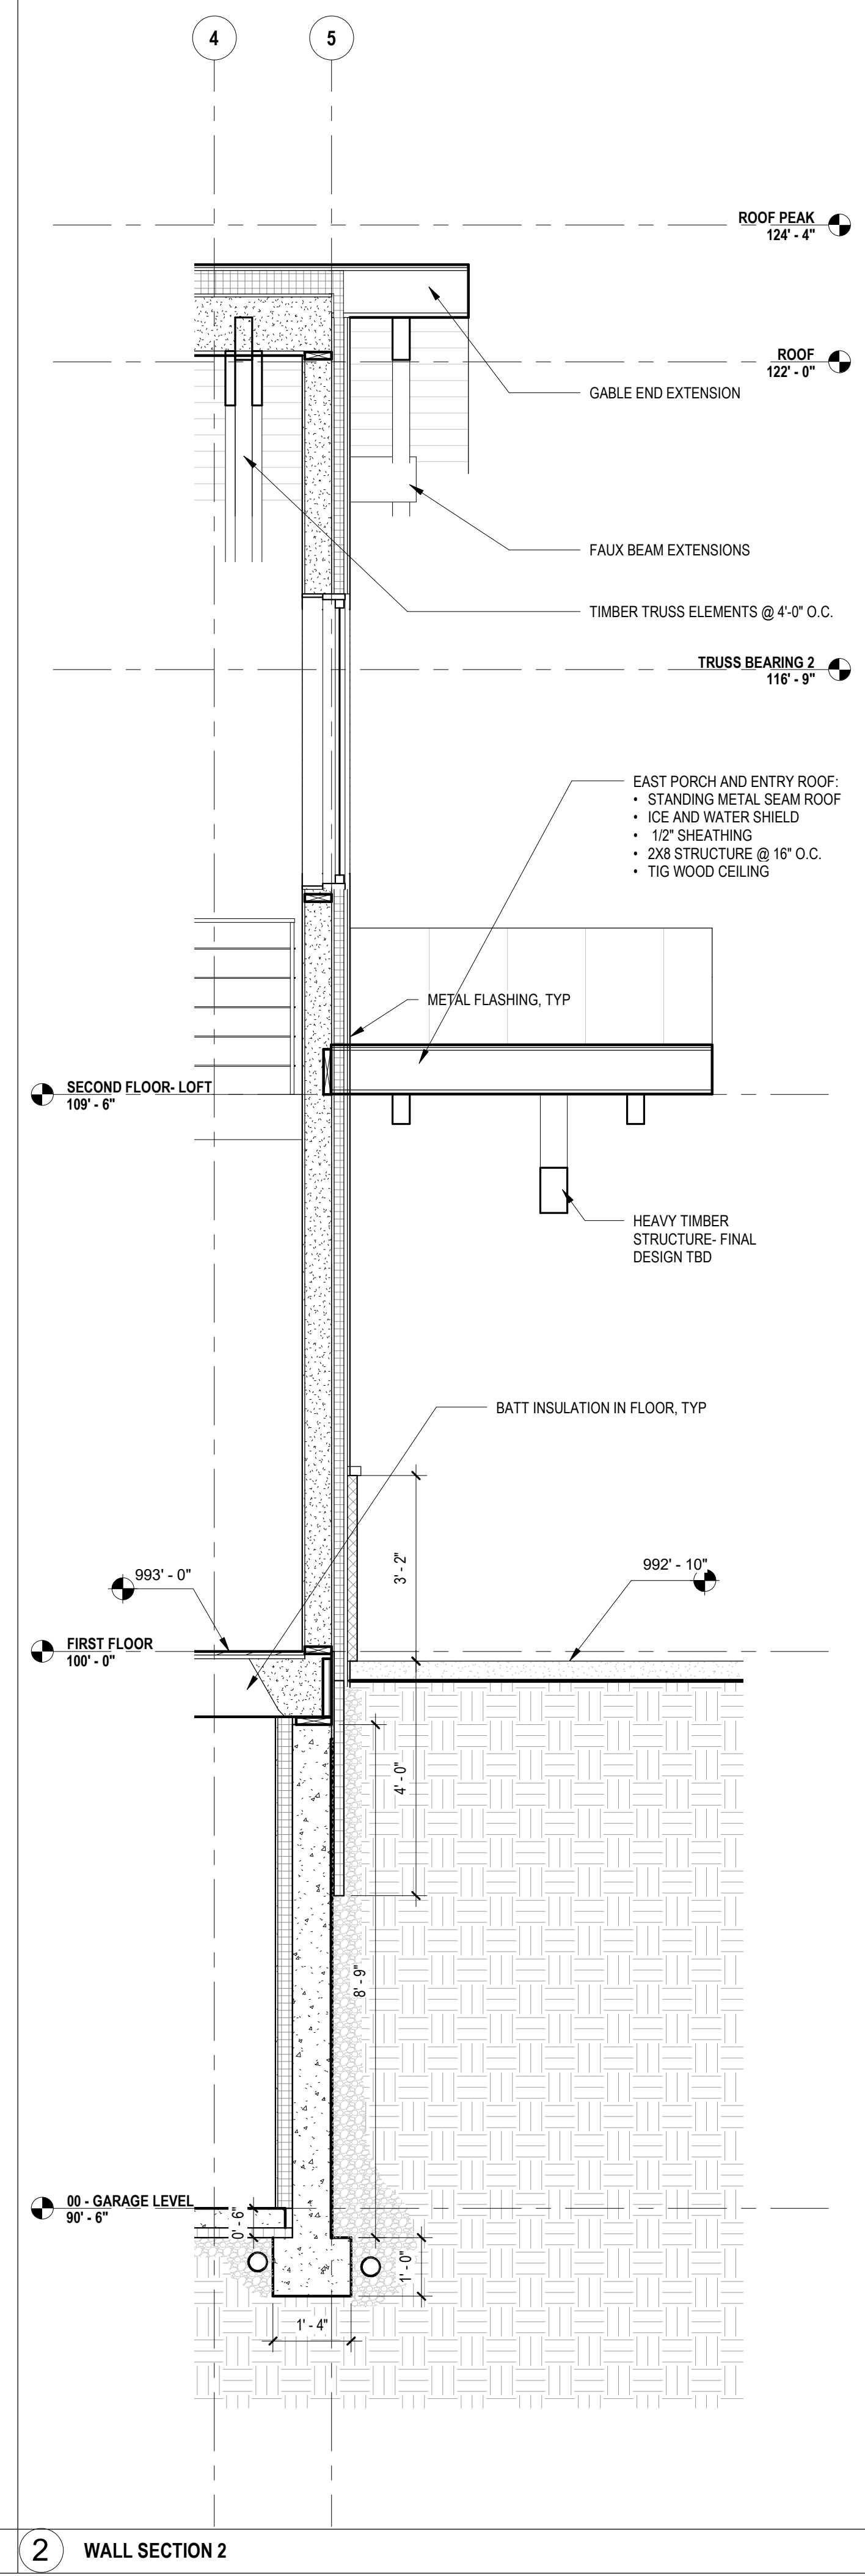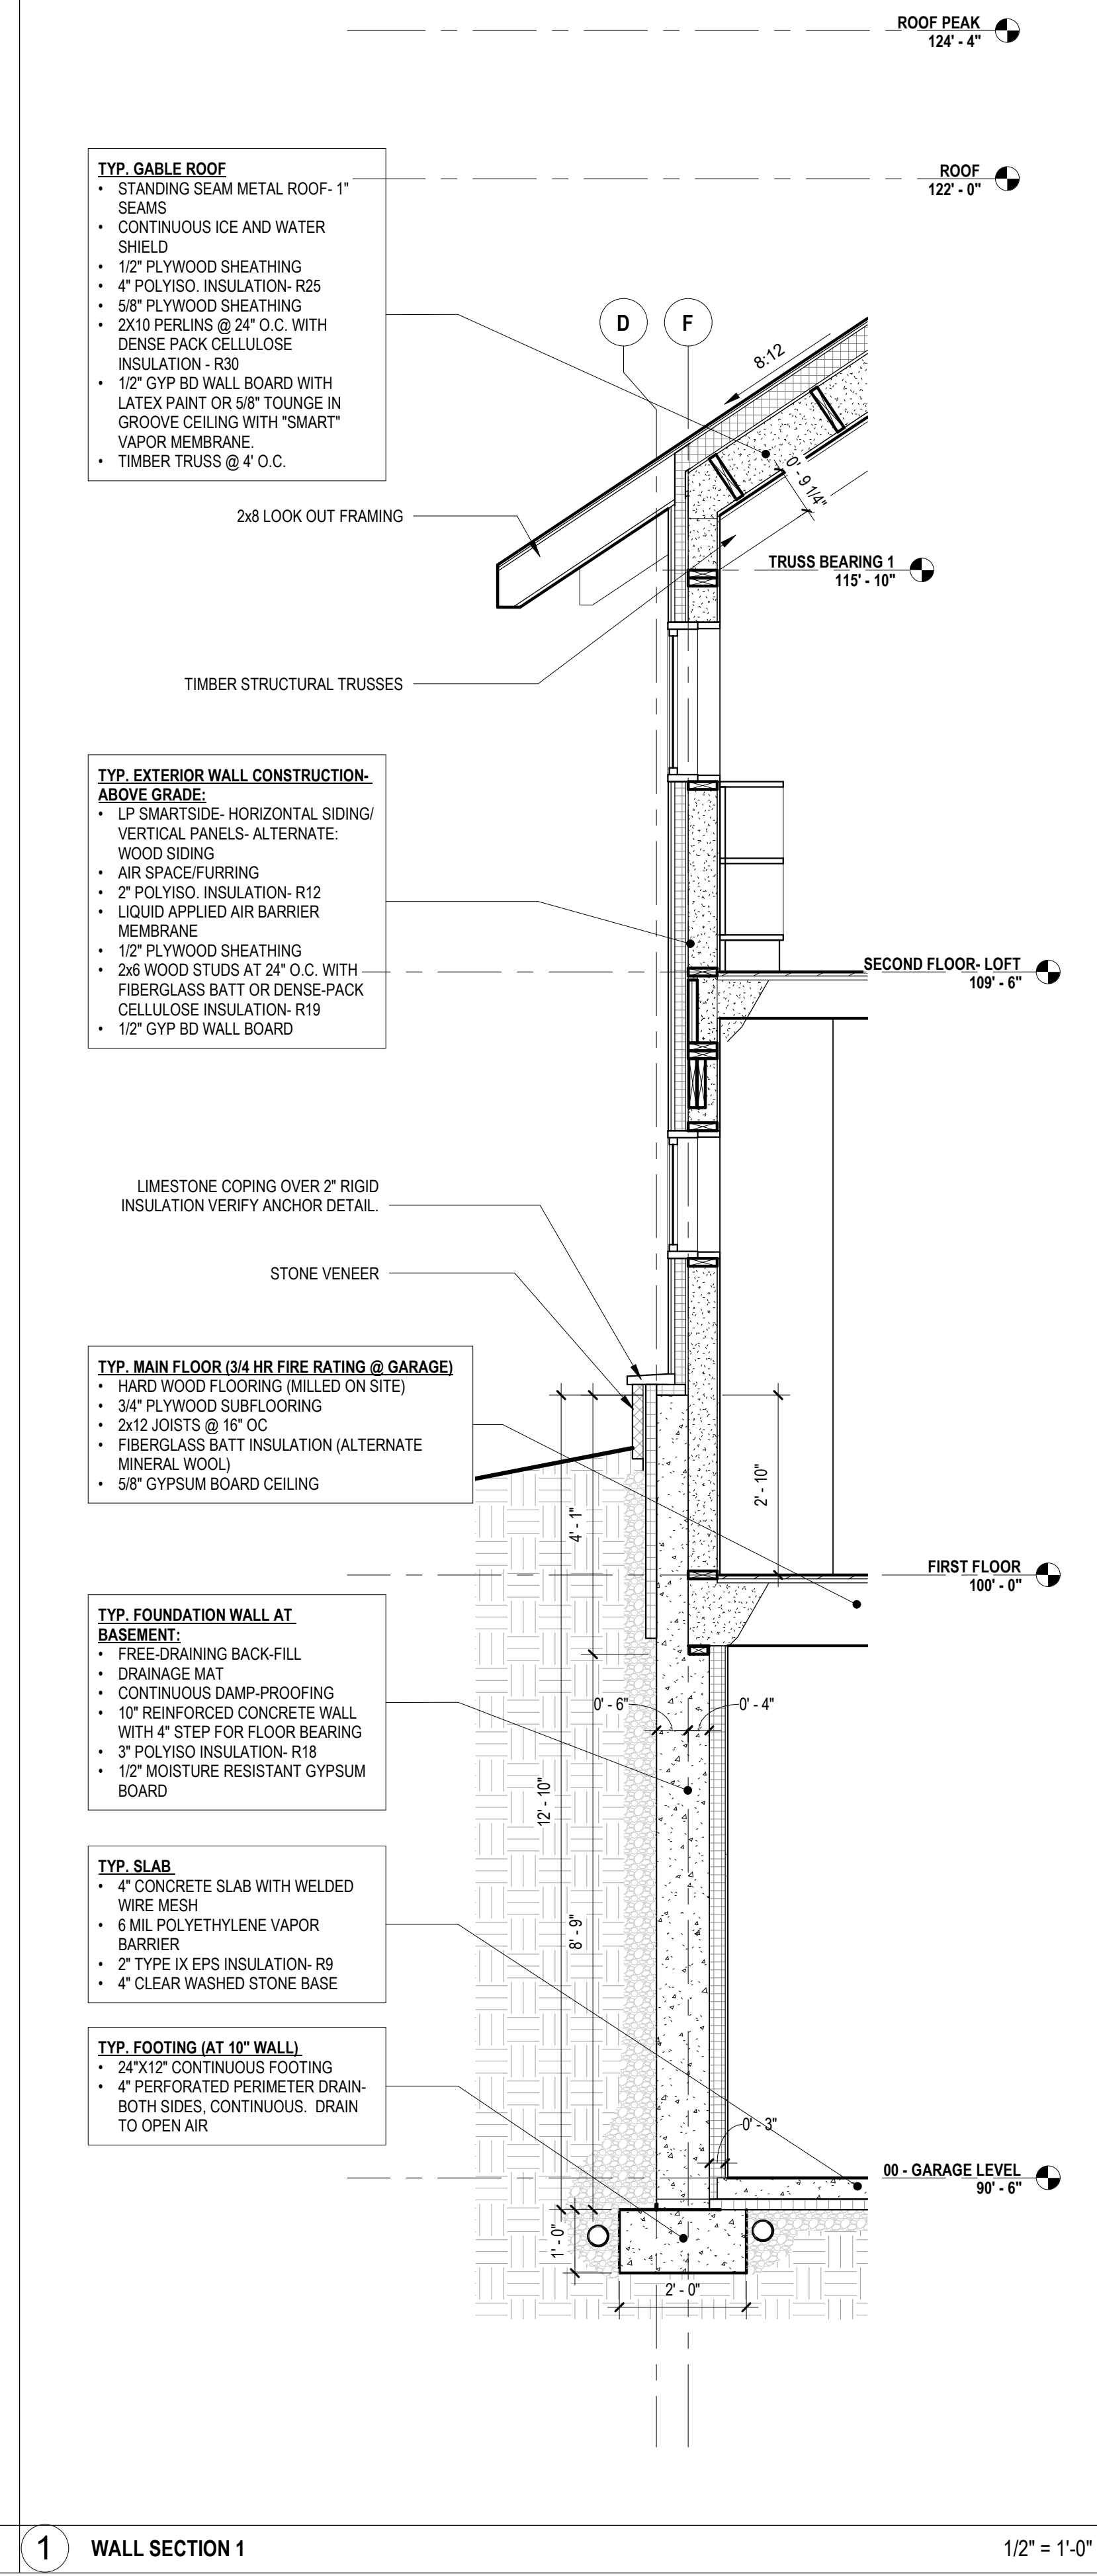


3 WALL SECTION 3 1/2" = 1'-0"

2 WALL SECTION 2 1/2" = 1'-0"

1 WALL SECTION 1 1/2" = 1'-0"

© 10/2021 11:59:25 AM M:\MS\Dropbox\Projects\2019\Sanna House\Drawings\A401 - Morrison Tills Studio - Sanna House - Options 3.MT.rvt

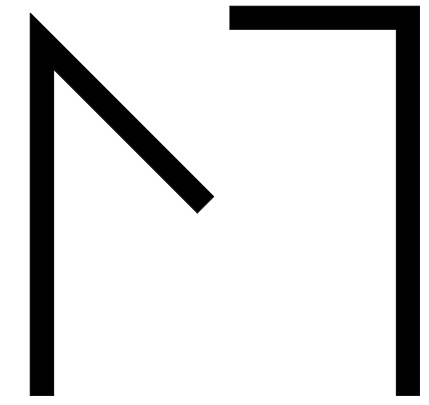

MoTiS
Morrison Tills
Studio

841 W. Lakeside Street Suite A
Madison, WI 53715
608.709.1430
info@motisarch.com

CONSULTANTS

SANNA RES

277 BRUNSON RD
BELLEVILLE, WI 53508

No.	Description	Date

PROJECT NO: 2019

DATE: 06/10/21

SHEET TITLE

STRUCTURAL PLANS-
PRELIMINARY

S100


This document contains information proprietary to Morrison Tills Studio, LLC and is furnished in confidence for the limited purpose of evaluation, bidding or review. This document or its contents may not be used for any other purpose and may not be reproduced or disclosed to others without the prior written consent of Morrison Tills Studio, LLC.

All rights reserved Copyright 2021


NOT FOR CONSTRUCTION- FOR REFERENCE ONLY

STRUCTURAL NOTES:


1. ALL STRUCTURE IS PRELIMINARY AND SUBJECT TO CHANGE PER STRUCTURAL ENGINEERING CALCULATIONS.
2. ENGINEERED WOOD PRODUCTS CAN BE SUBSTITUTED FOR SOLID LUMBER.
3. TIMBER STRUCTURAL MEMBERS AND DETAILS TO BE VERIFIED.

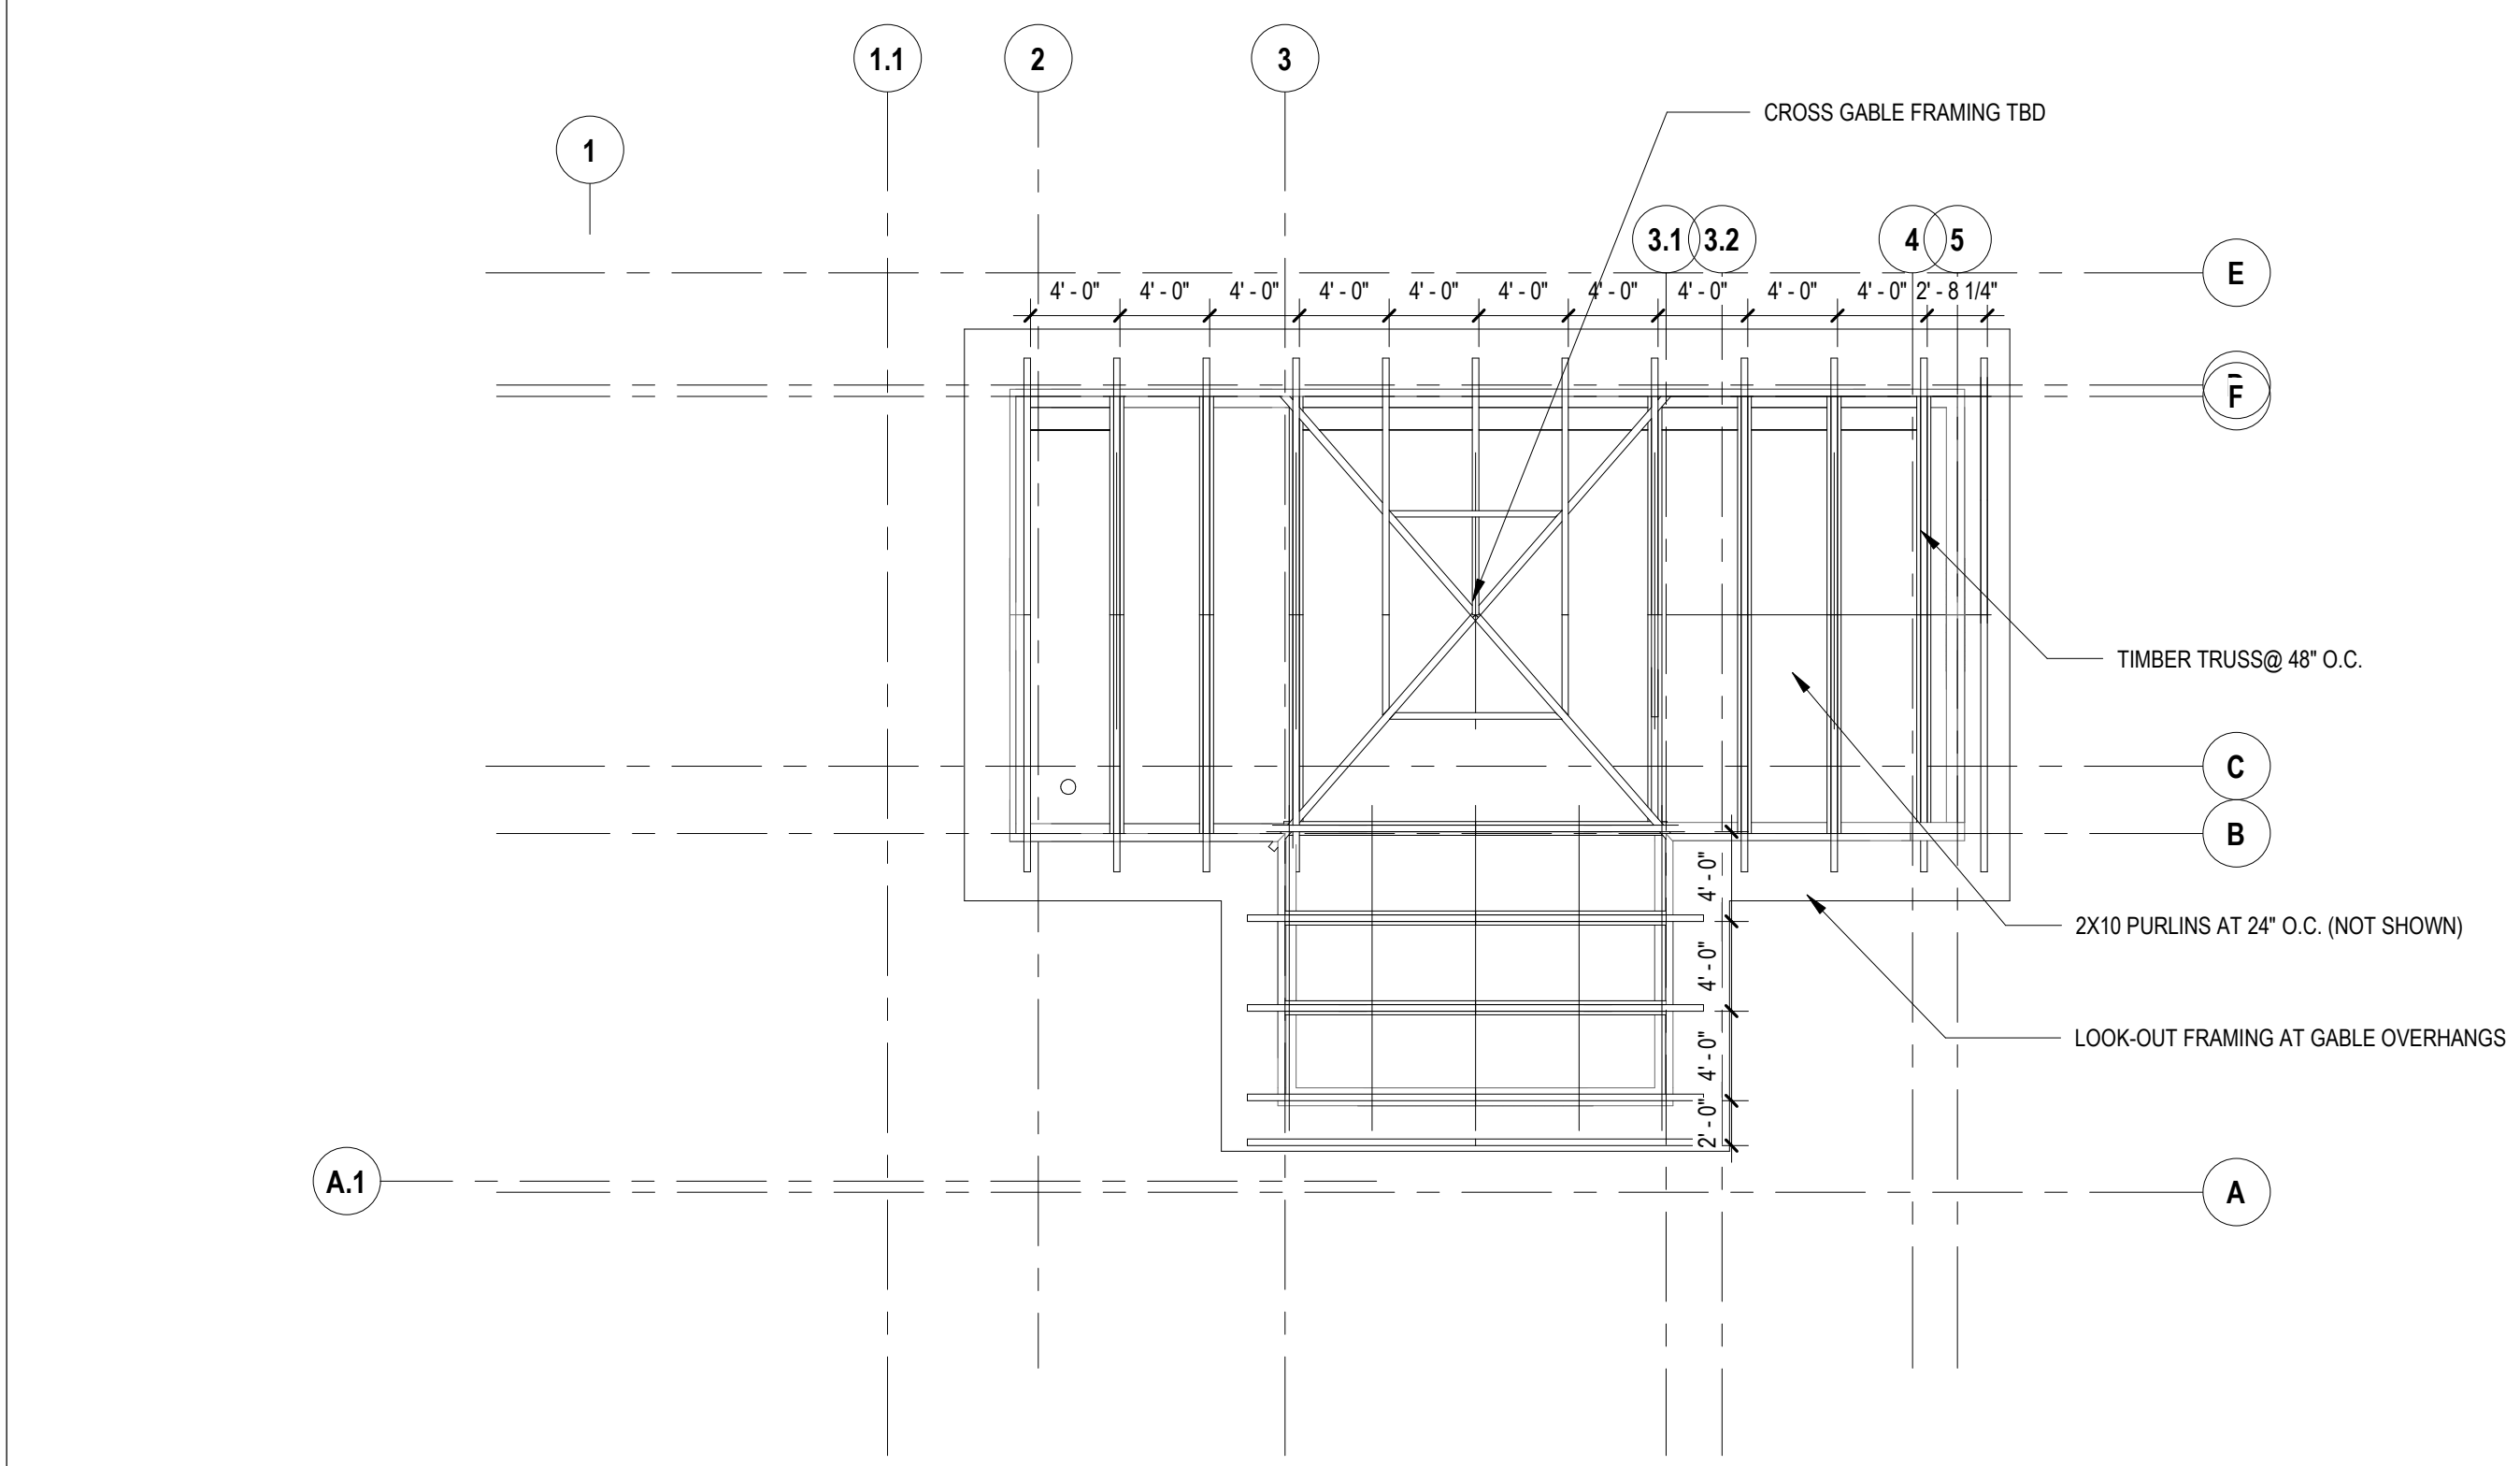


4 03- ROOF FRAMING PLAN 1/8" = 1'-0"

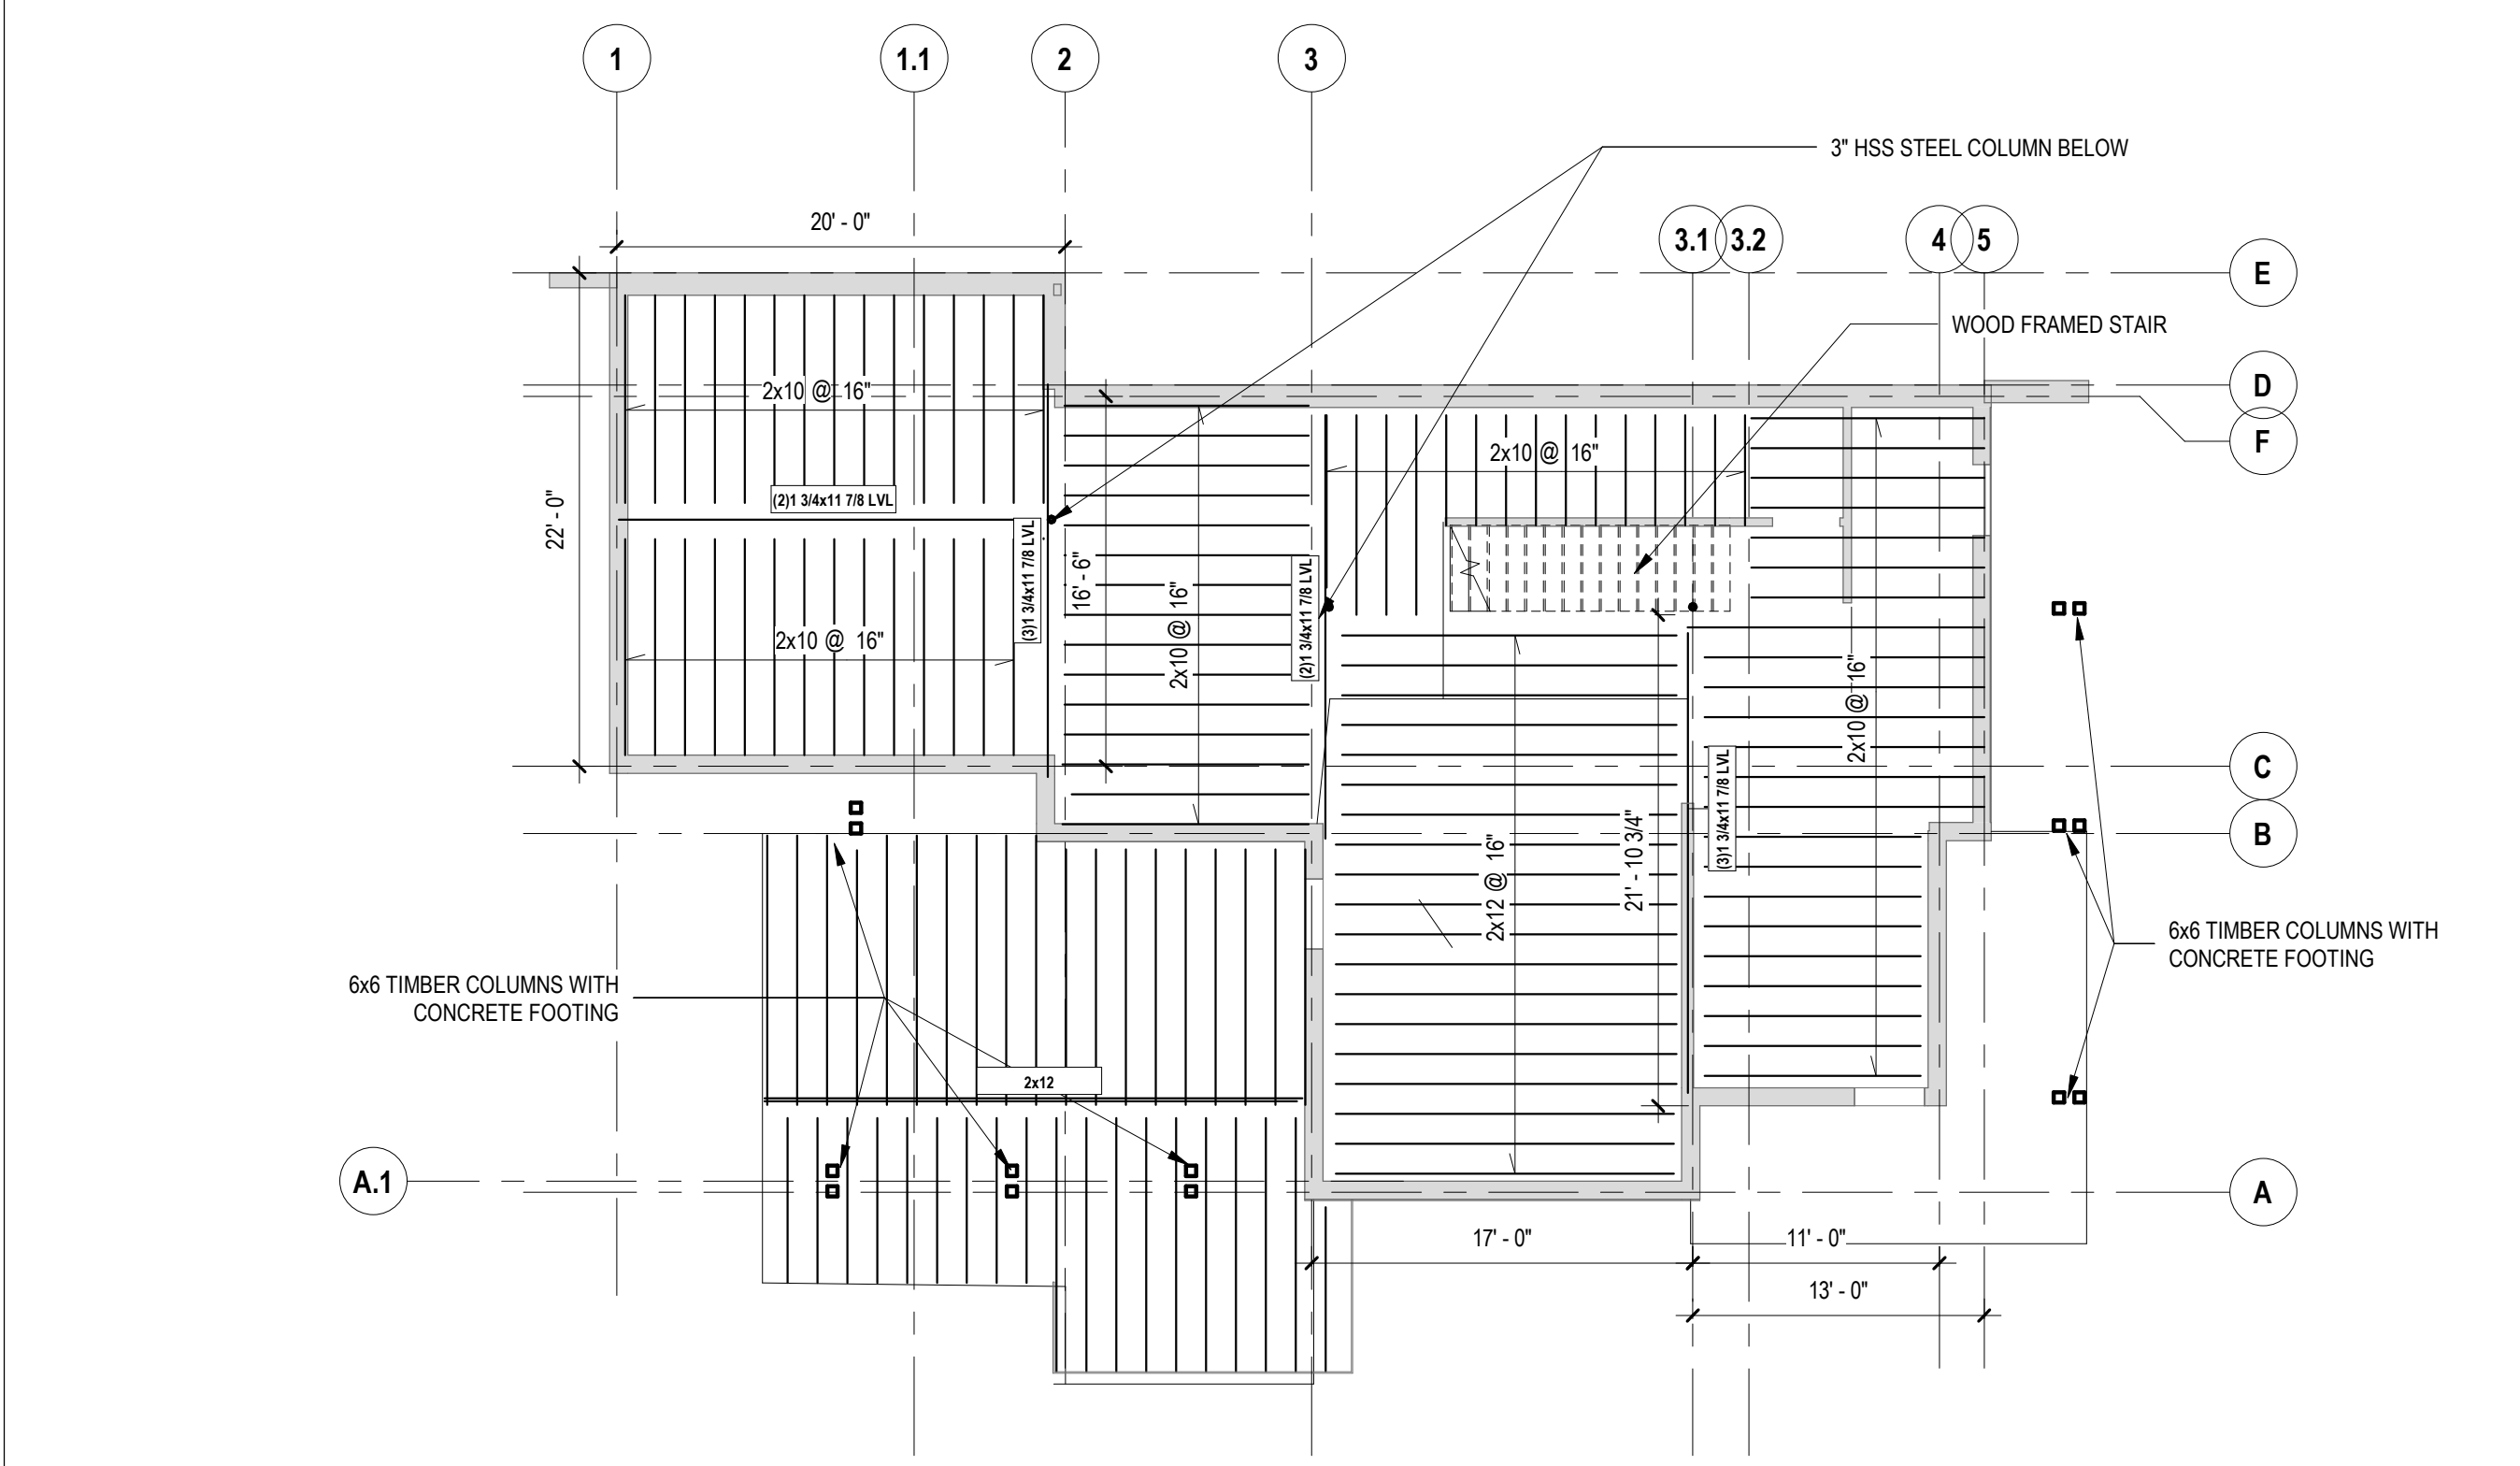

2 01- FIRST FLOOR FRAMING PLAN 1/8" = 1'-0"

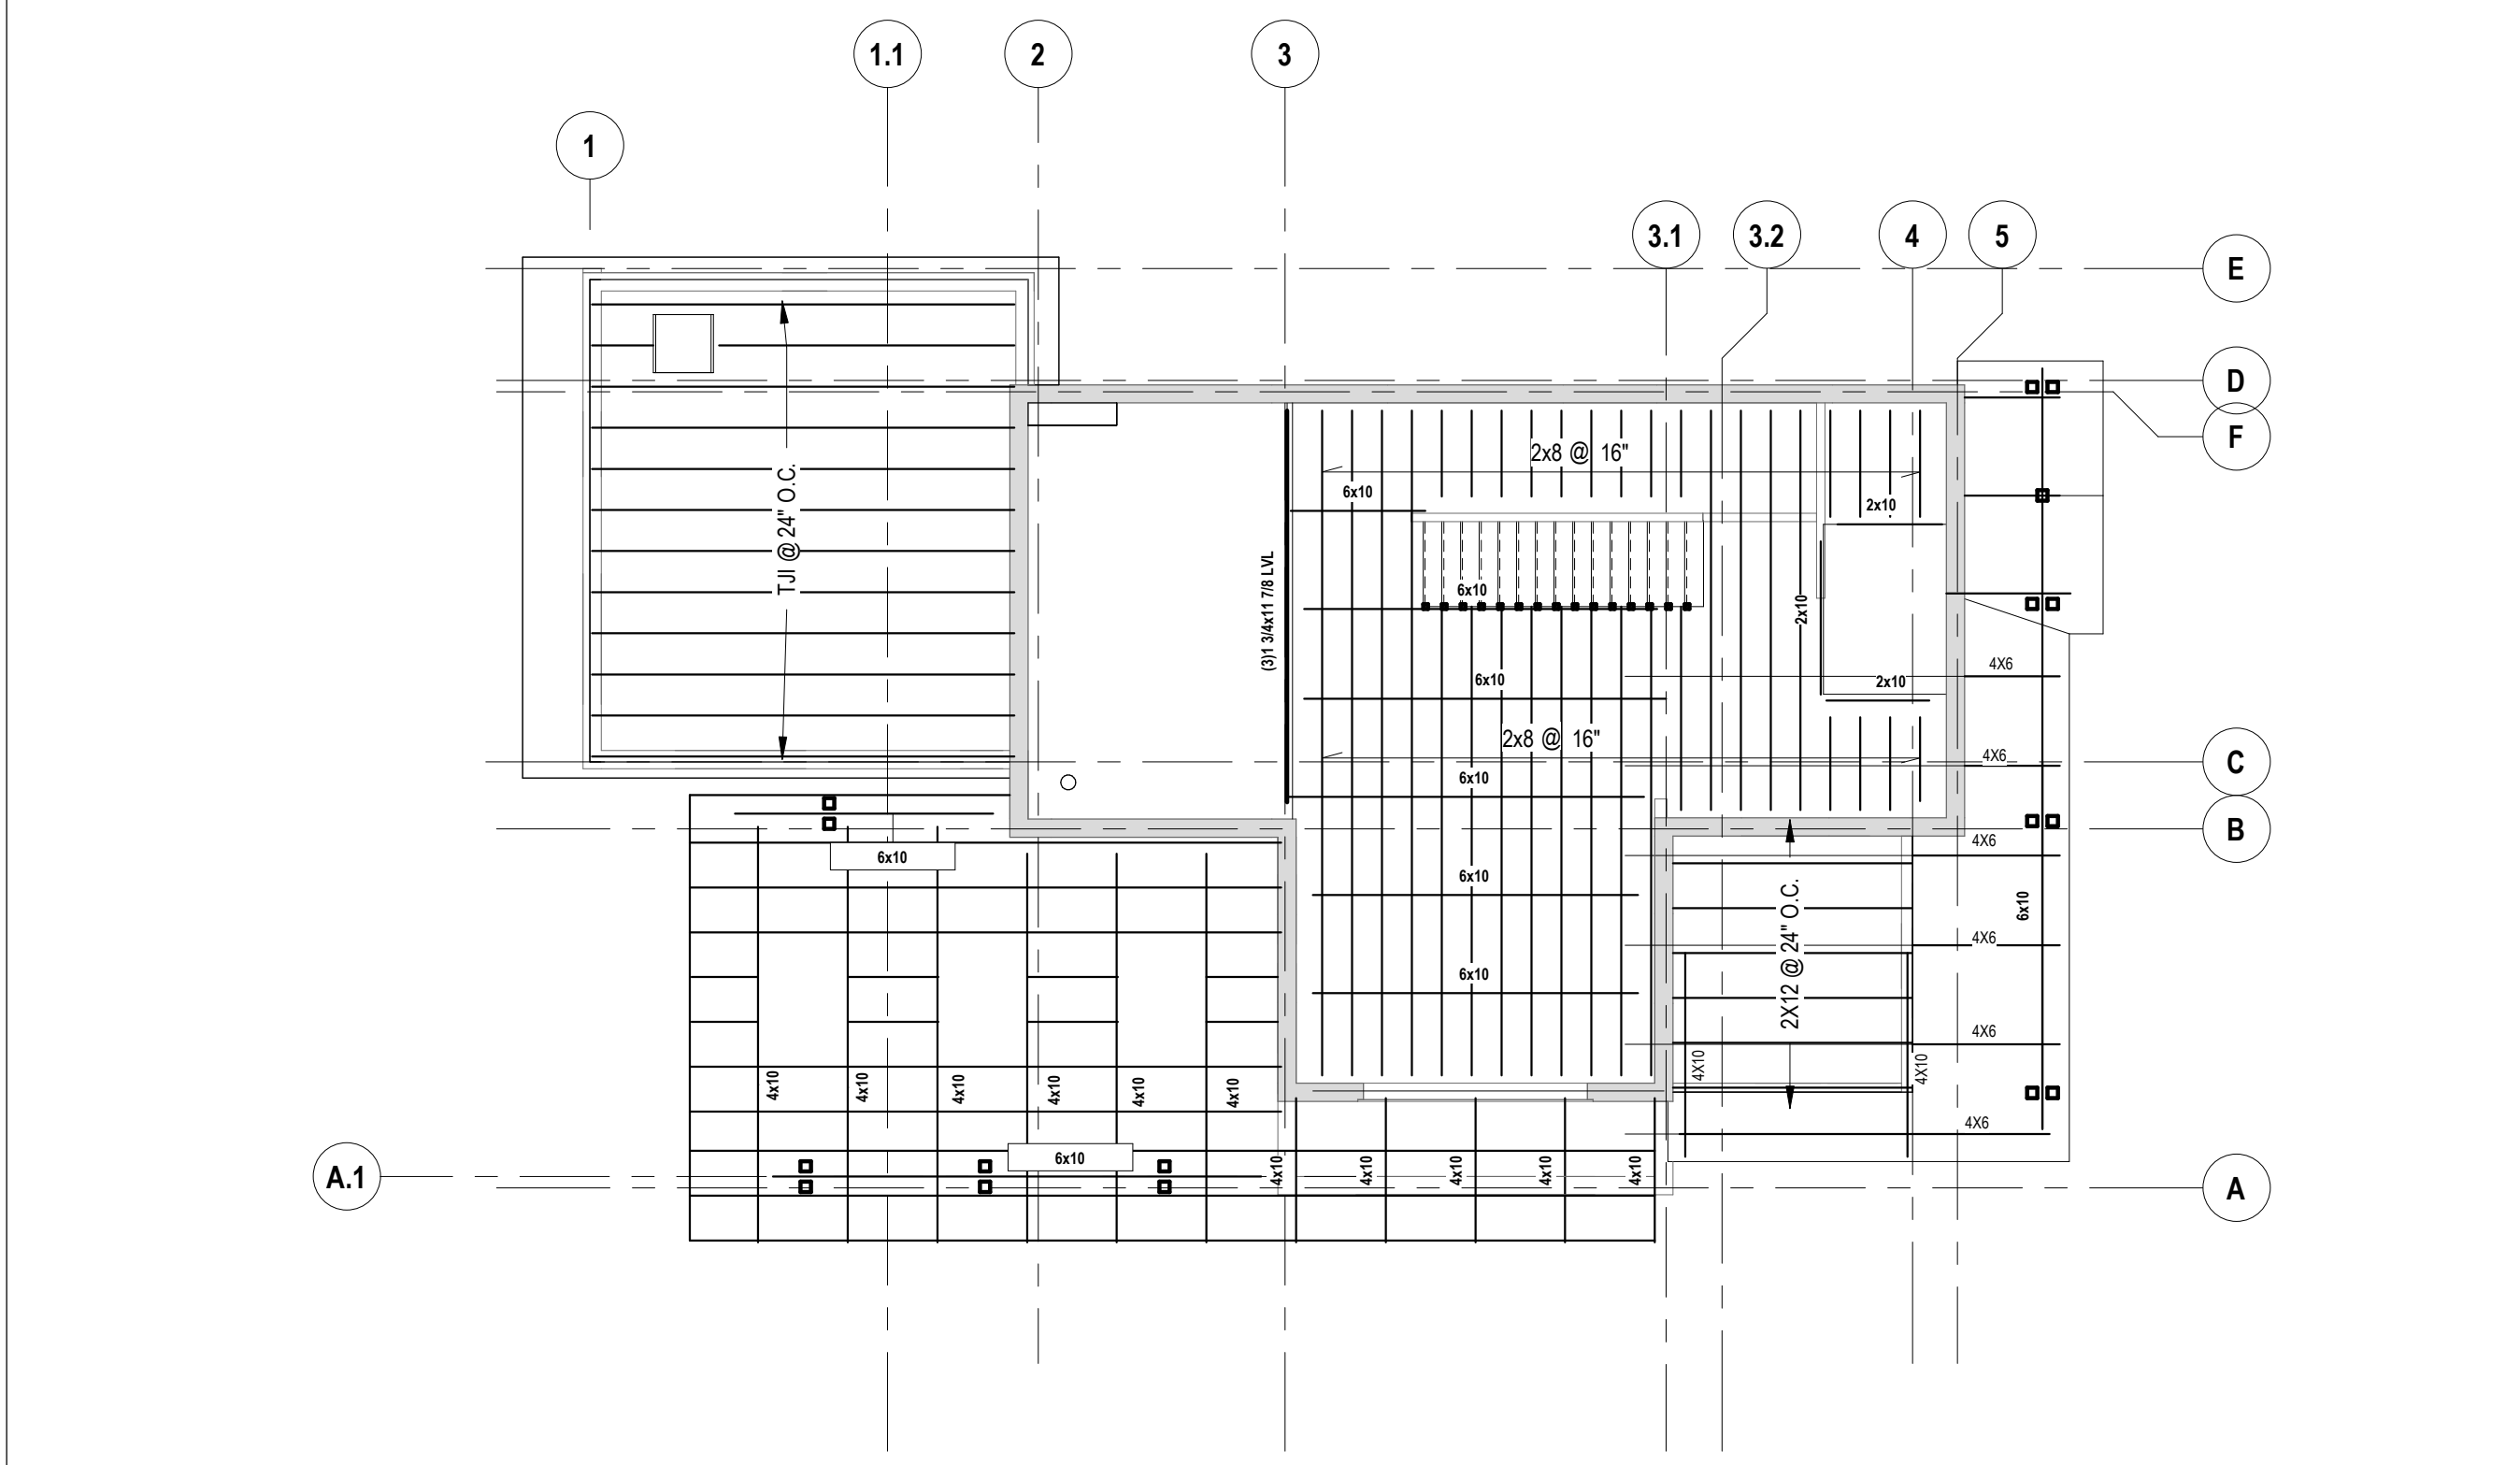



3 02- SECOND FLOOR FRAMING PLAN 1/8" = 1'-0"

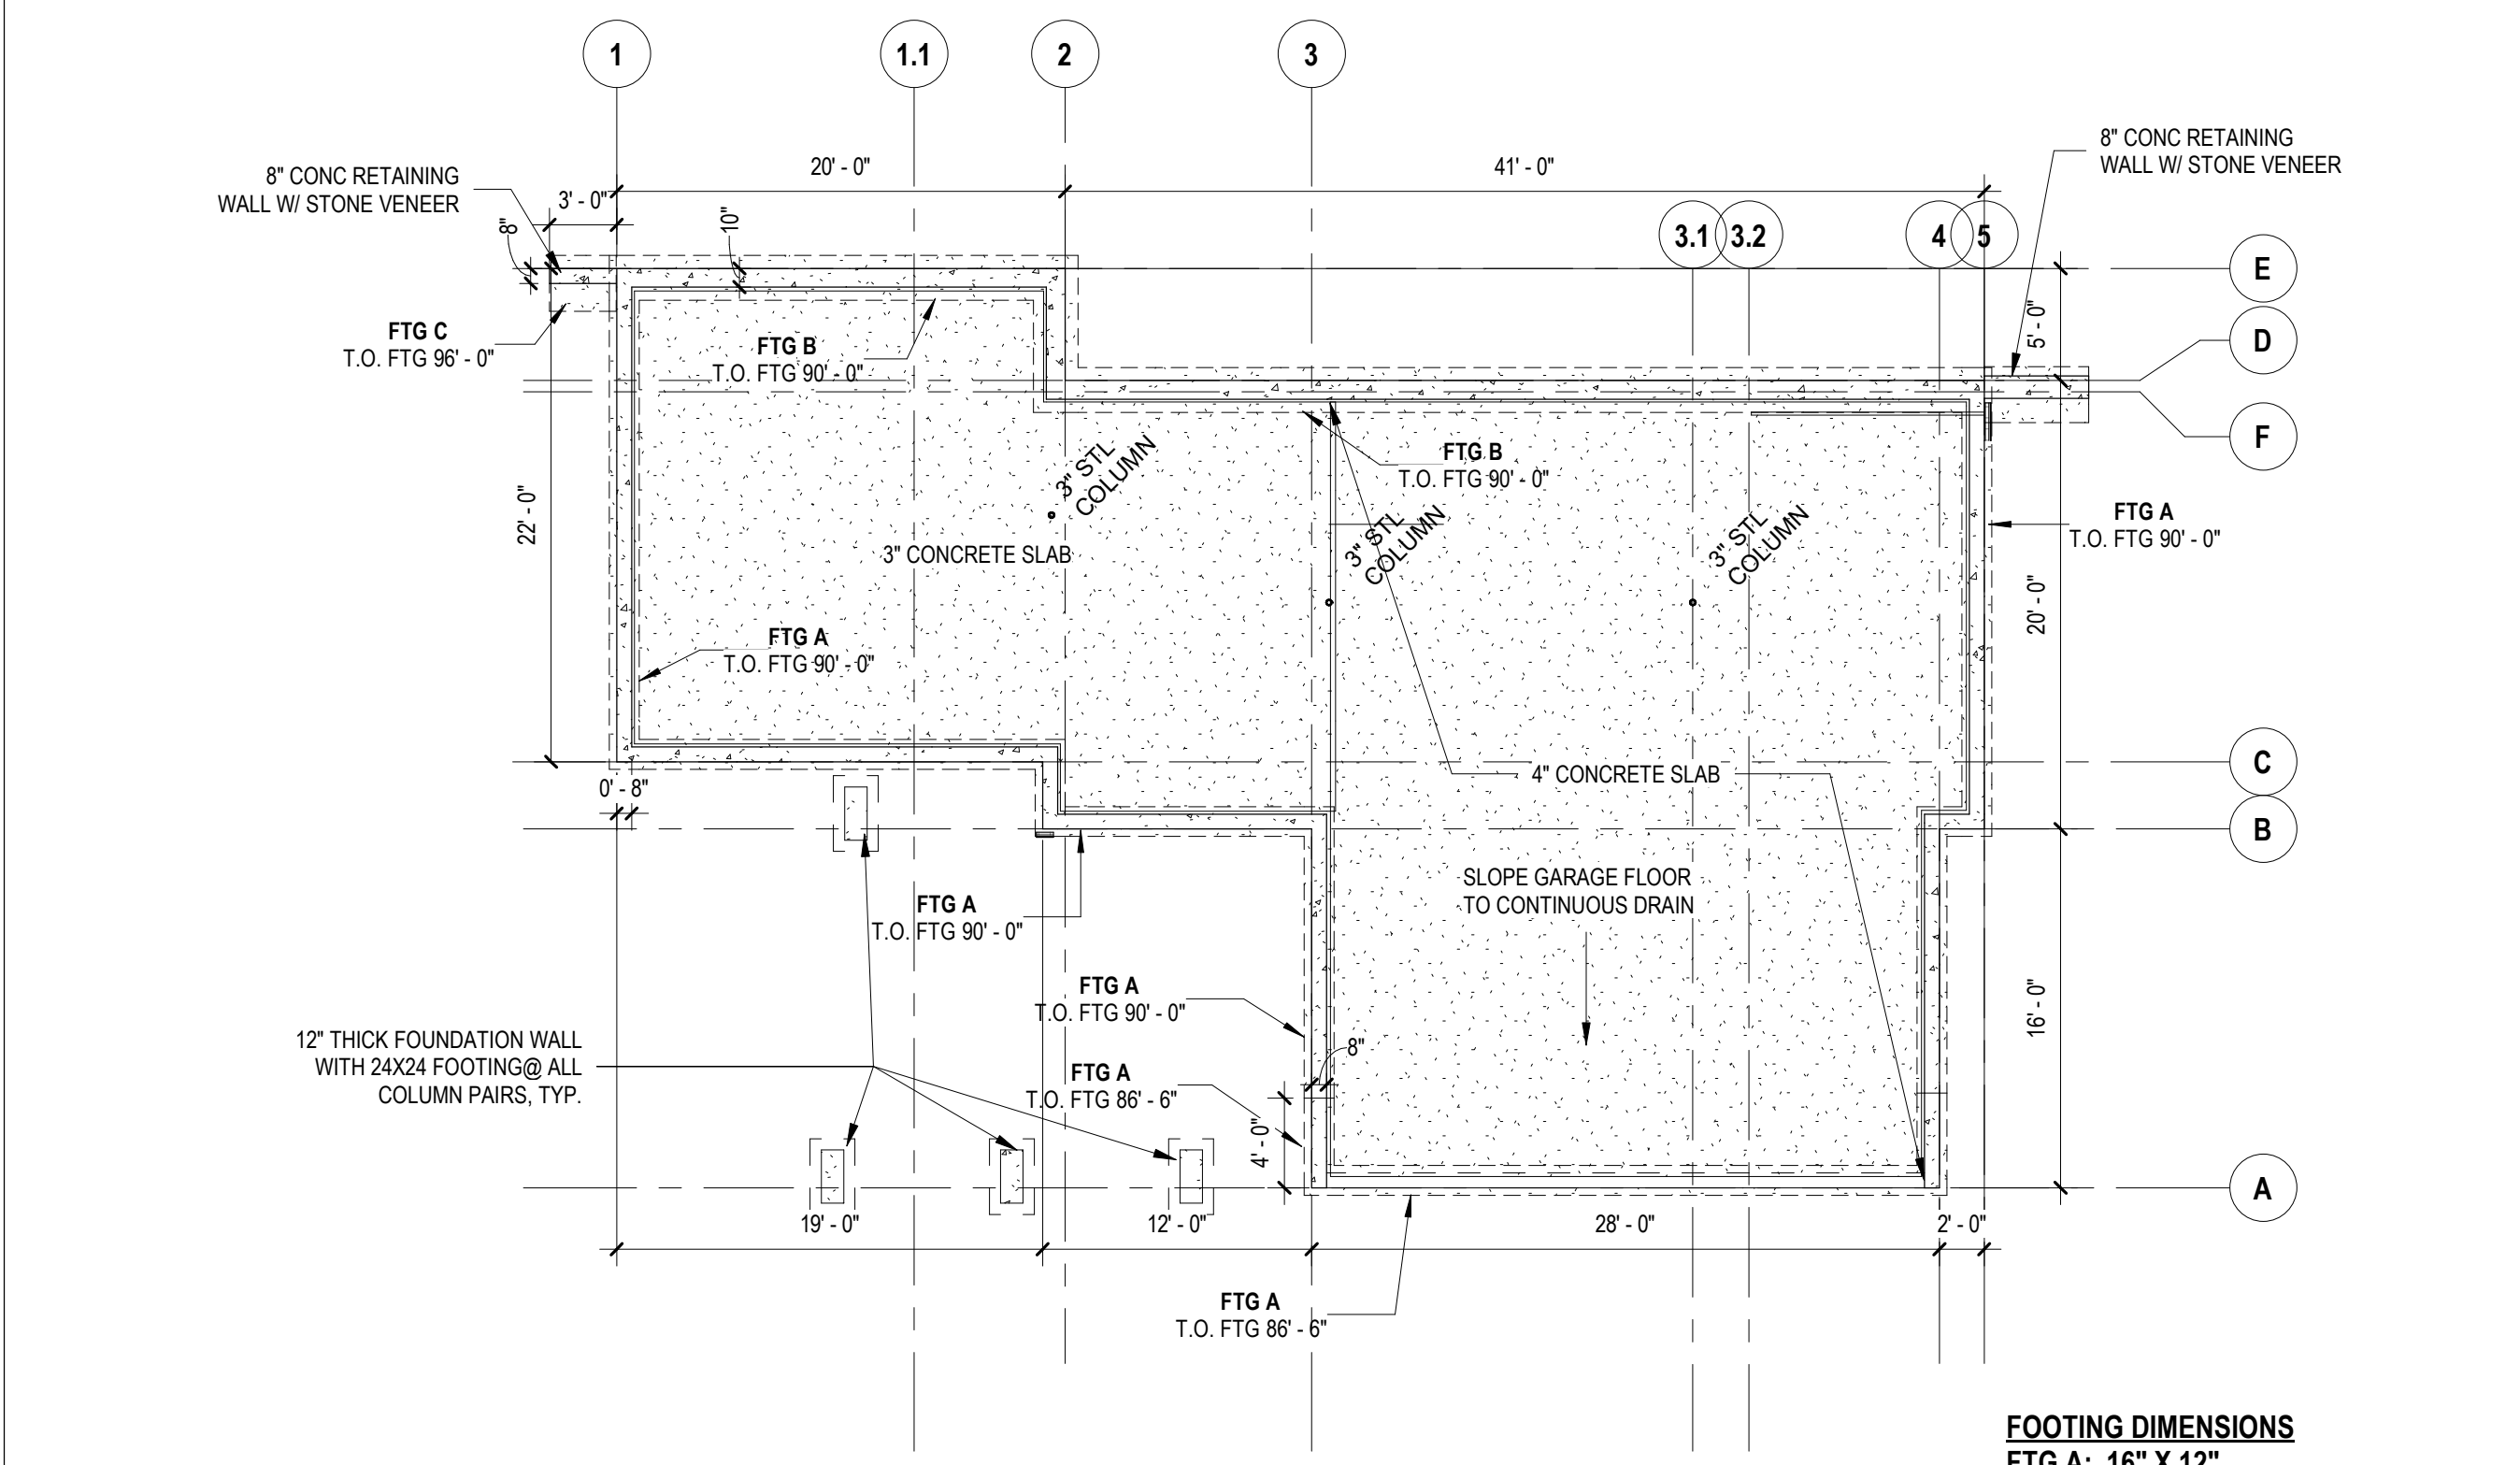

1 00- FOUNDATION PLAN 1/8" = 1'-0"

FOOTING DIMENSIONS
 FTG A: 16" X 12"
 FTG B: 24" X 12"
 FTG C: 30" X 12" (RETAINING)

M:\01\18 Drawings\Projects\2019 Sanna House\Drawings\03 - Rev\01 - Morrison Sanna Residence - Option 3.MT.rvt
© 10/2021 10:59:25 AM

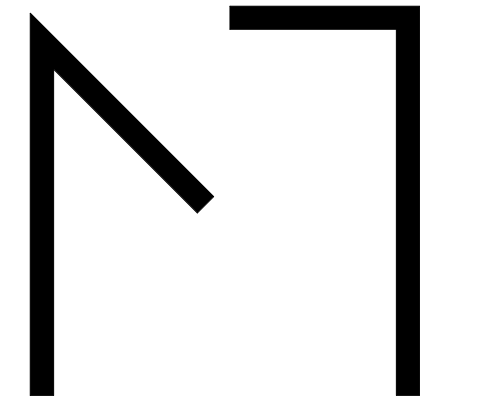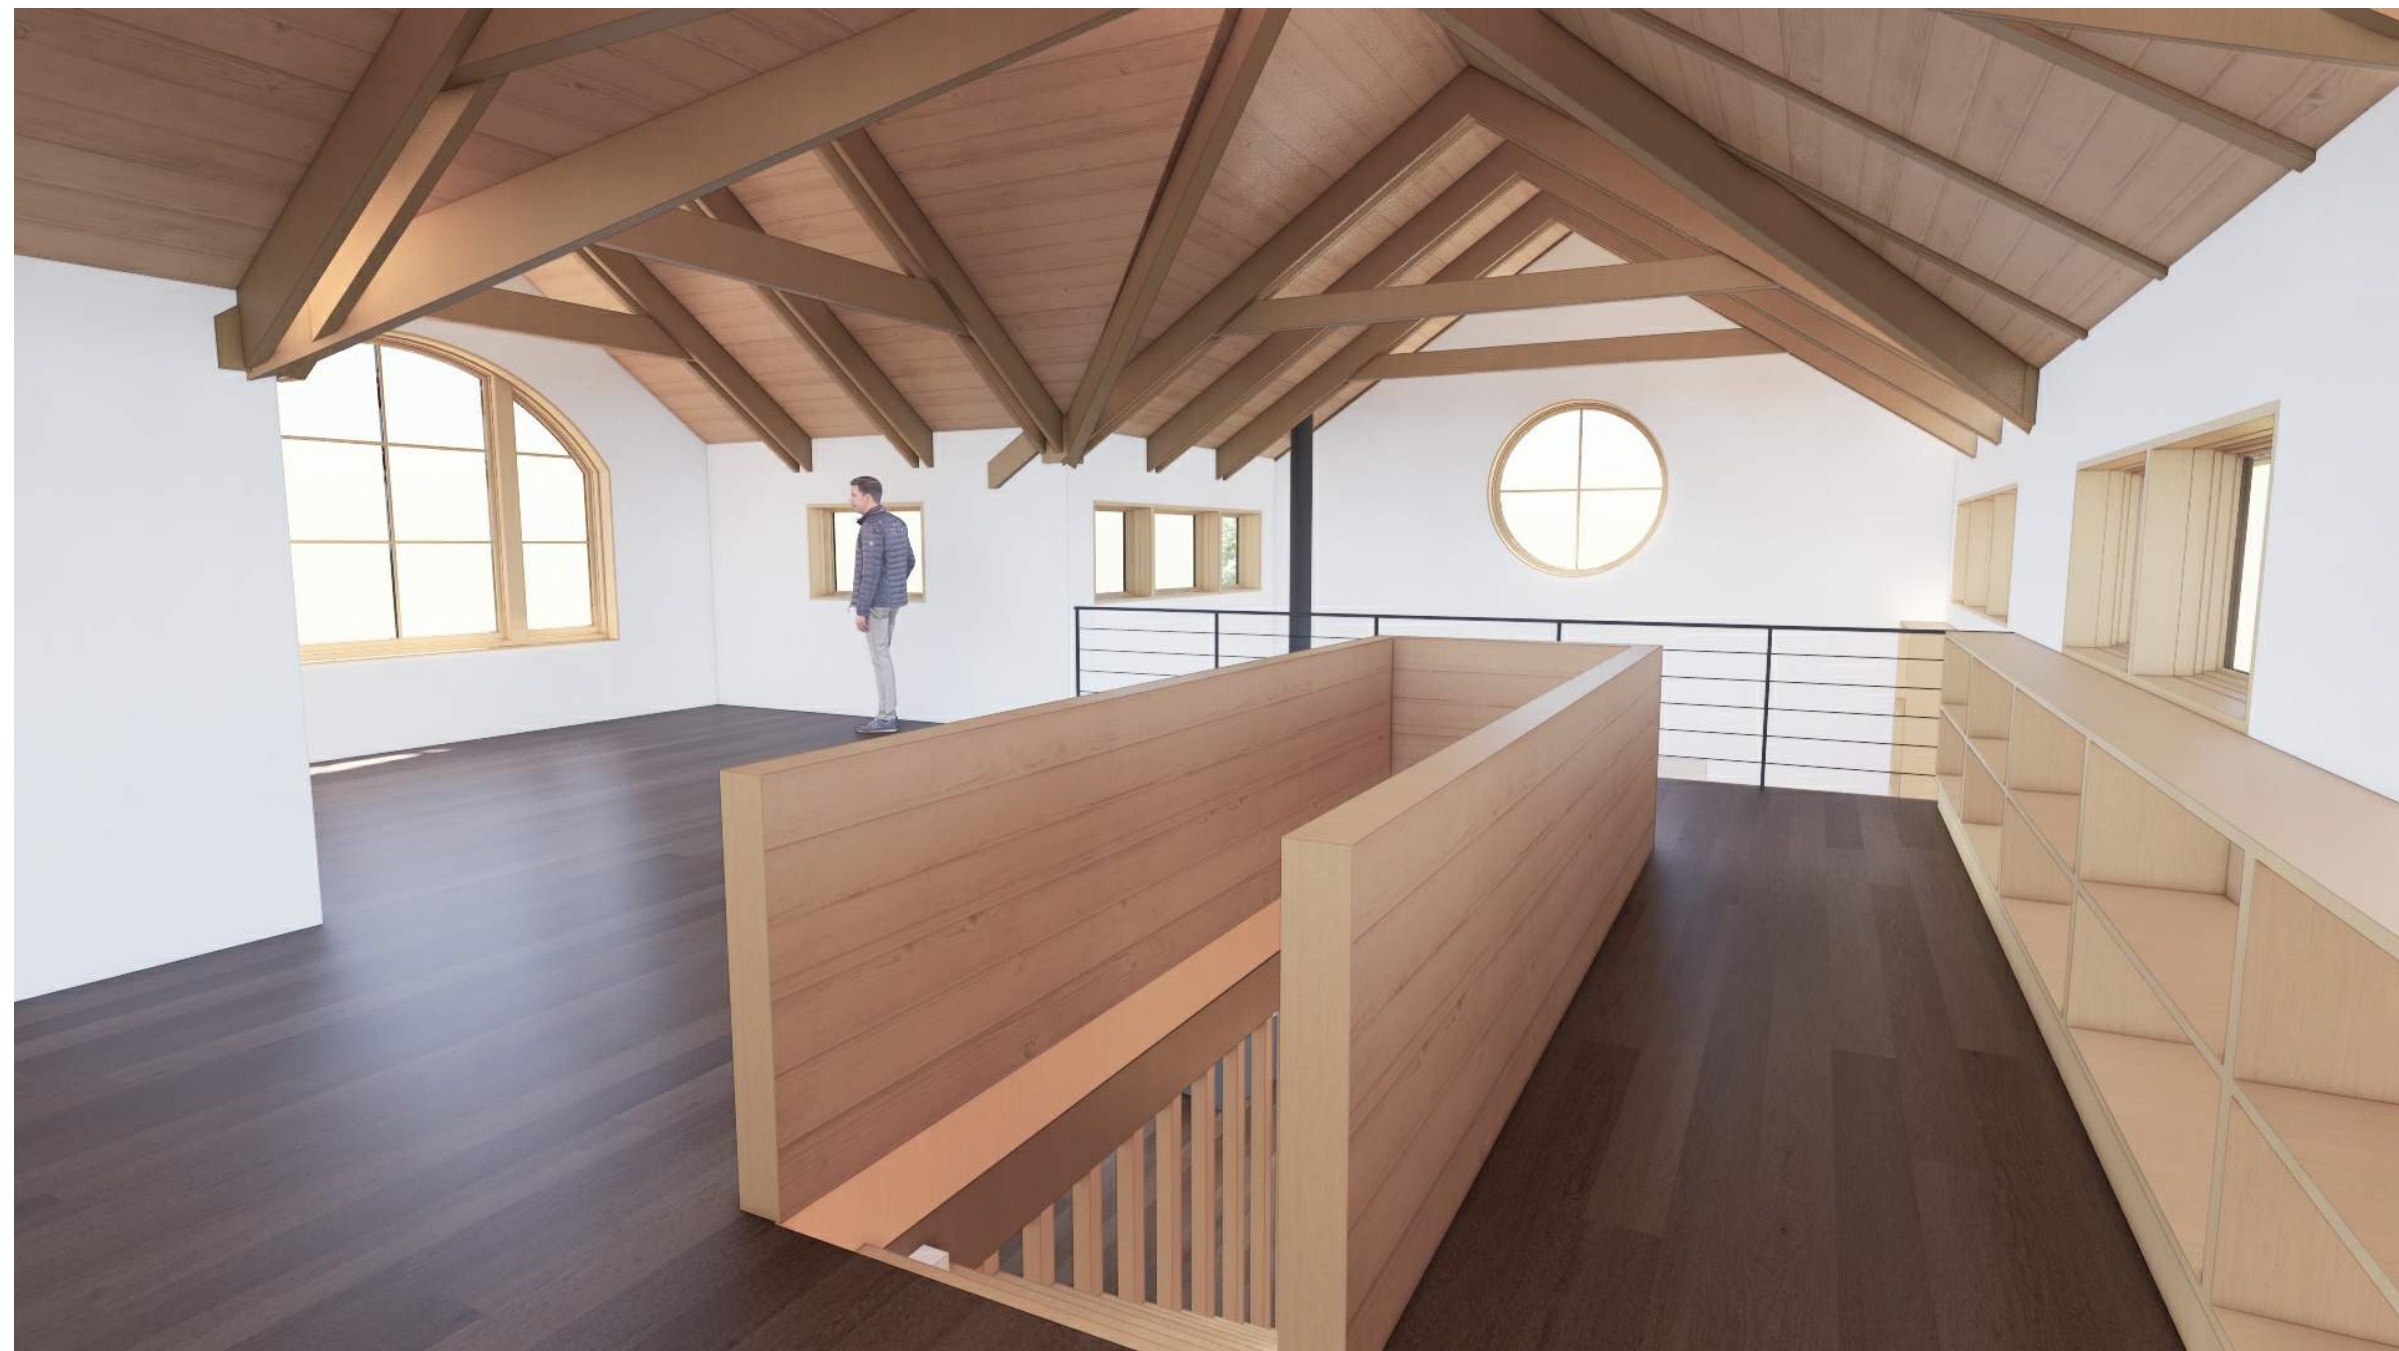

MoTiS
Morrison Tills
Studio

841 W. Lakeside Street Suite A
Madison, WI 53715
608.709.1430
info@motisar.com

CONSULTANTS

SANNA RES

277 BRUNSON RD
BELLEVILLE, WI 53508

NOT FOR CONSTRUCTION- FOR REFERENCE ONLY

No.	Description	Date

PROJECT NO: 2019

DATE: 06/10/21

SHEET TITLE

CONCEPT
RENDERINGS

A900

This document contains information proprietary to Morrison Tills Studio, LLC and is furnished in confidence for the limited purpose of evaluation, bidding or review. This document or its contents may not be used for any other purpose and may not be reproduced or disclosed to others without the prior written consent of Morrison Tills Studio, LLC.

All rights reserved Copyright 2021