


1527 Hwy 14, P.O. Box 412
Black Earth, WI 53515

Elevations

Denise Runyan
Hwy JG
Mt. Horeb, WI 53572
Garage/Run-In/Hay Storage

Drawn By: DGB
Date: 5-5-2021
Rev:
1

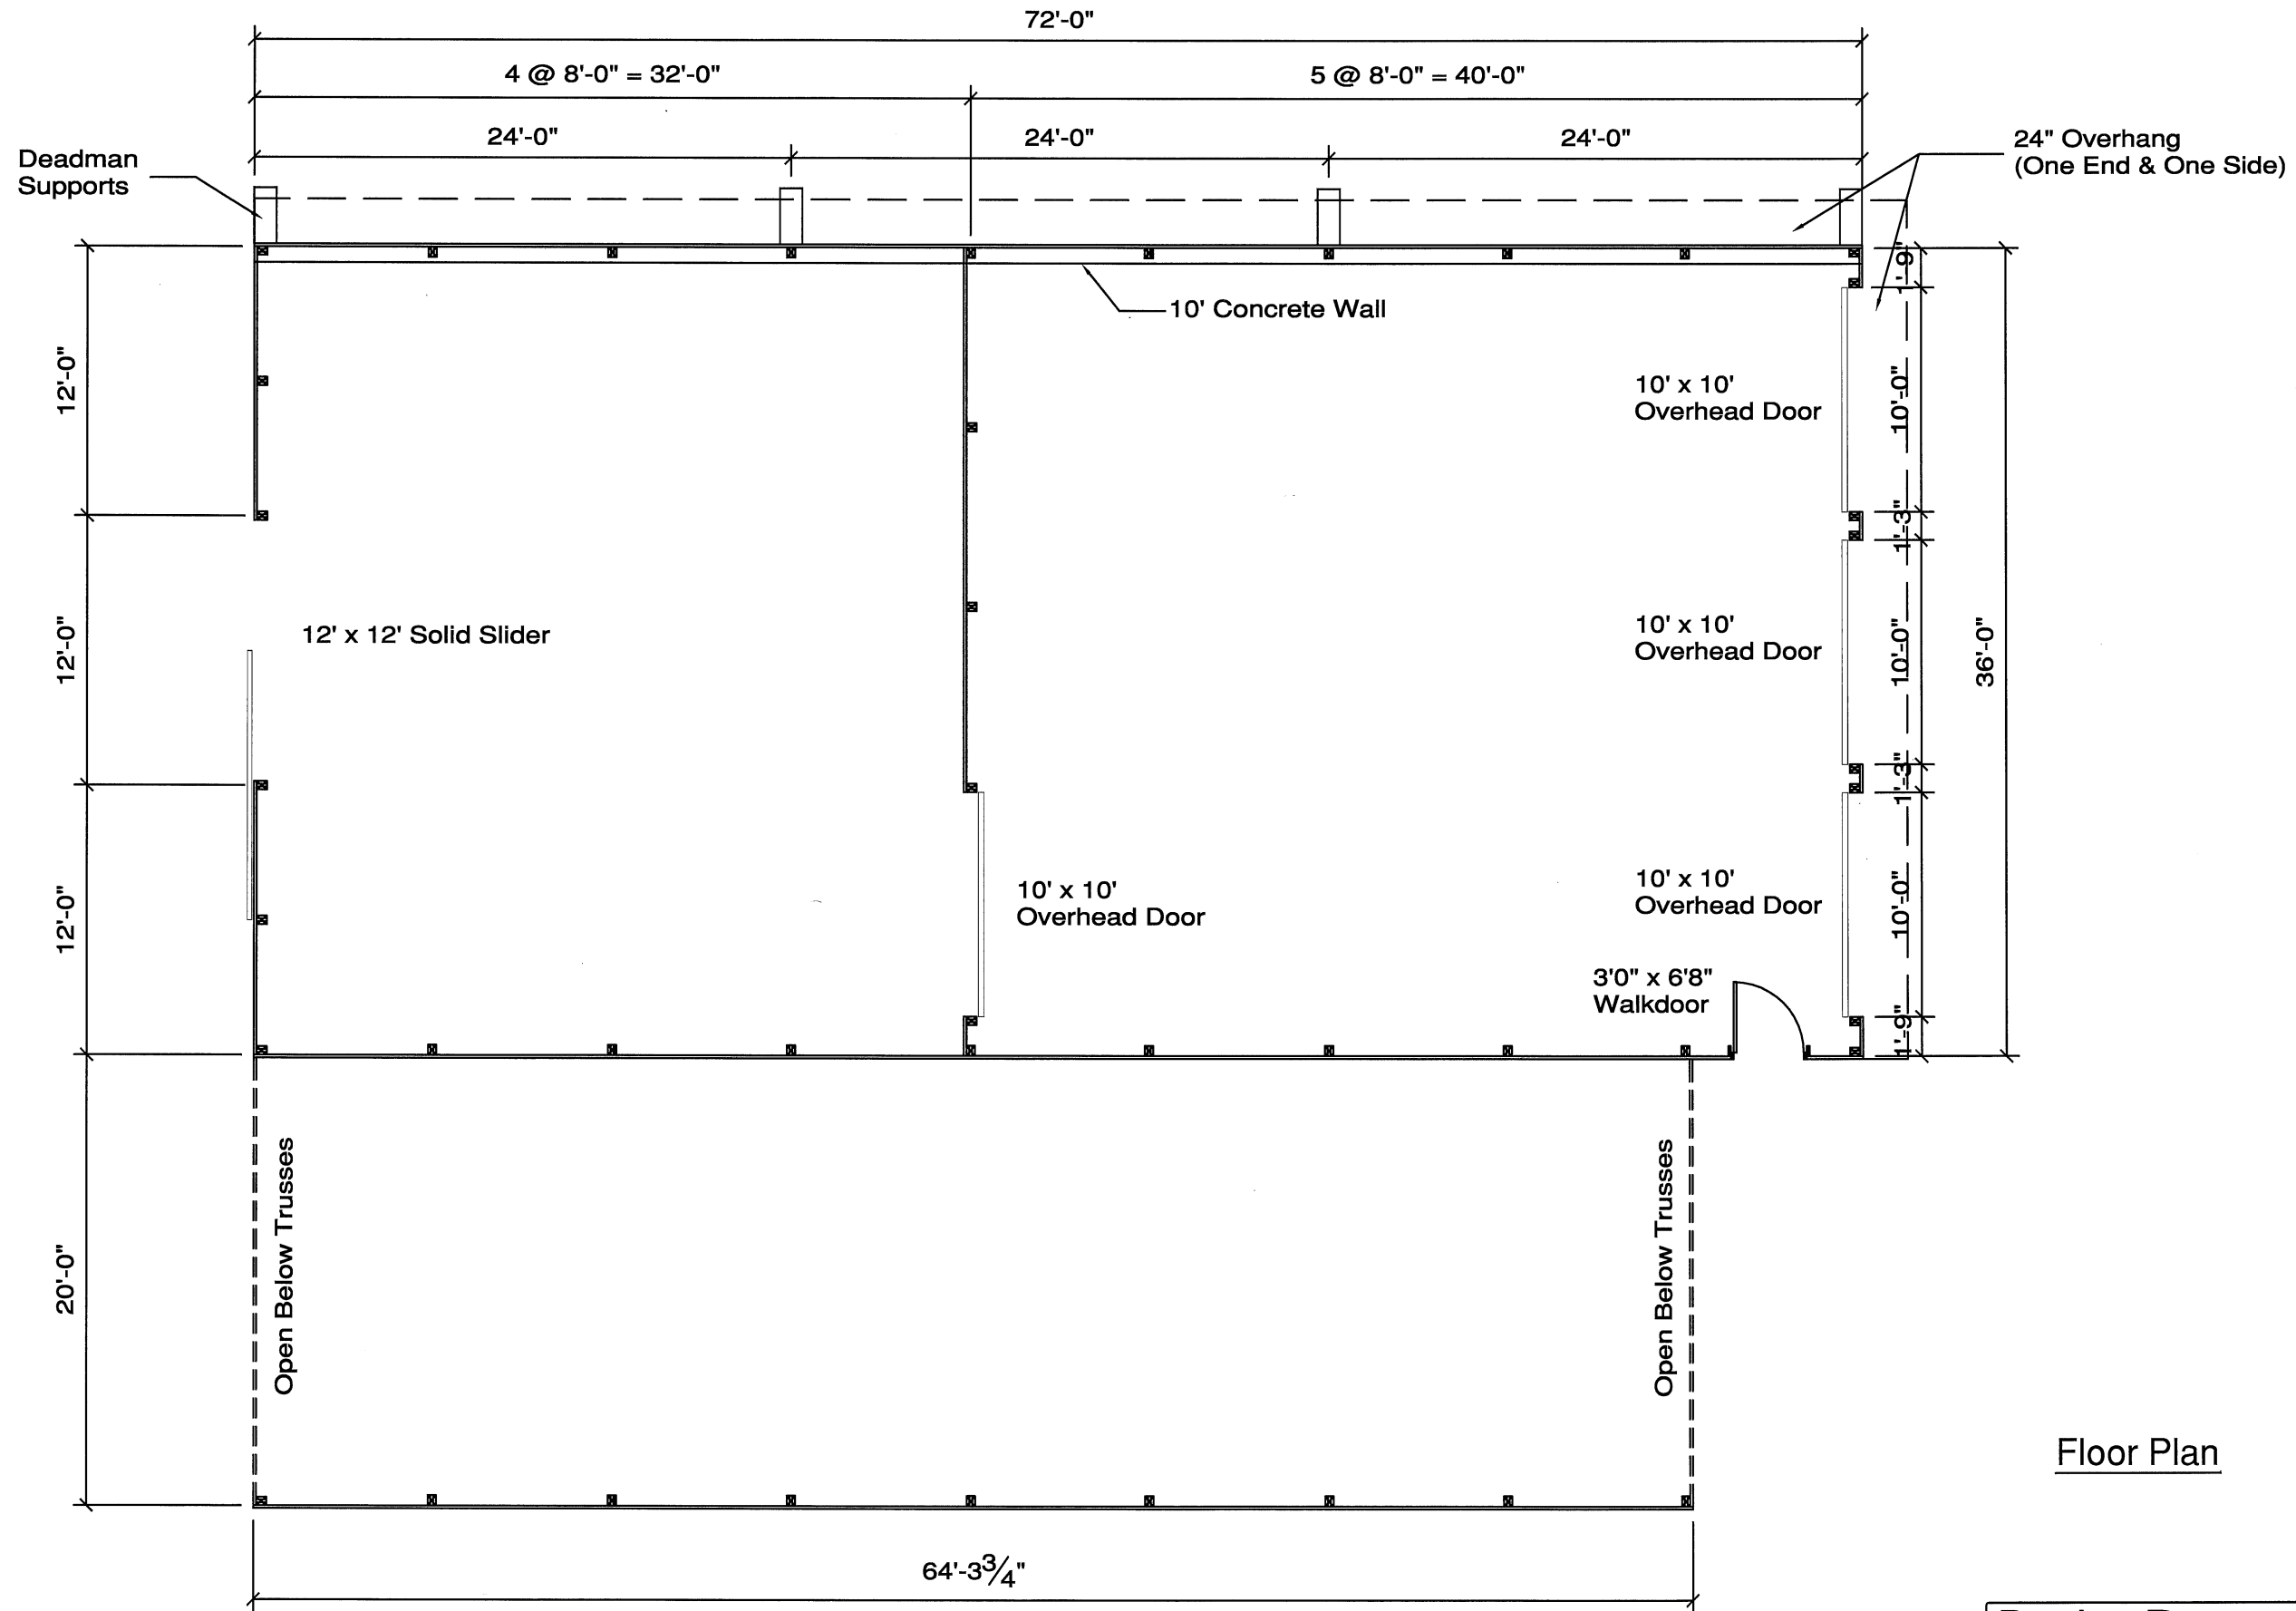

Floor Plan



1527 Hwy 14, P.O. Box 412
Black Earth, WI 53515

Denise Runyan	
Hwy JG	
Mt. Horeb, WI 53572	
Garage/Run-In/Hay Storage	

Drawn By: DGB
Date: 5-5-2021
Rev:
2